



COMMENTS:

LANDSCAPE POSITIONS

GROUP

TEXTURES

1959 LTAB

CONSISTENCE MOIST

WBT

NS-NON-STICKY  
 VR-VERY FRIABLE  
 FR-FRIABLE  
 F-FIRM  
 VF-VERY FIRM  
 VV-VERY STICKY  
 NP-NON-PLASTIC  
 SP-SLIGHTLY STICKY  
 P-PLASTIC  
 VP-VERY PLASTIC

1.2-0.8  
 0.8-0.6  
 0.6-0.3  
 0.4-0.1

S-SAND

L3-LOAMY SAND

S1-SANDY LOAM

L-LOAM

S1-SILT

S1-SILT LOAM

CL-CLAY LOAM

SCL-SANDY CLAY LOAM

S1C-SILTY CLAY

C-CLAY

SC-SANDY CLAY

MINERALOGY

SLIGHTLY EXPANSIVE

EXPANSIVE

R-RIDGE

S-SHOULDER SLOPE

L-LINEAR SLOPE

FS-FOOT SLOPE

N-NOSE SLOPE

H-HEAD SLOPE

CC-CONCAVE SLOPE

CV-CONVEX SLOPE

T-TERRACE

FP-FLOOD PLAN

STRUCTURE

SG-SINGLE GRAIN

M-MASSIVE

CR-CRUMB

OR-ORANULAR


SBR-SUBANGULAR BLOCKY

ABK-ANGULAR BLOCKY

PL-PLATY

PR-PRISMATIC

Show profile locations and other site features (dimensions, references or benchmark, and North)

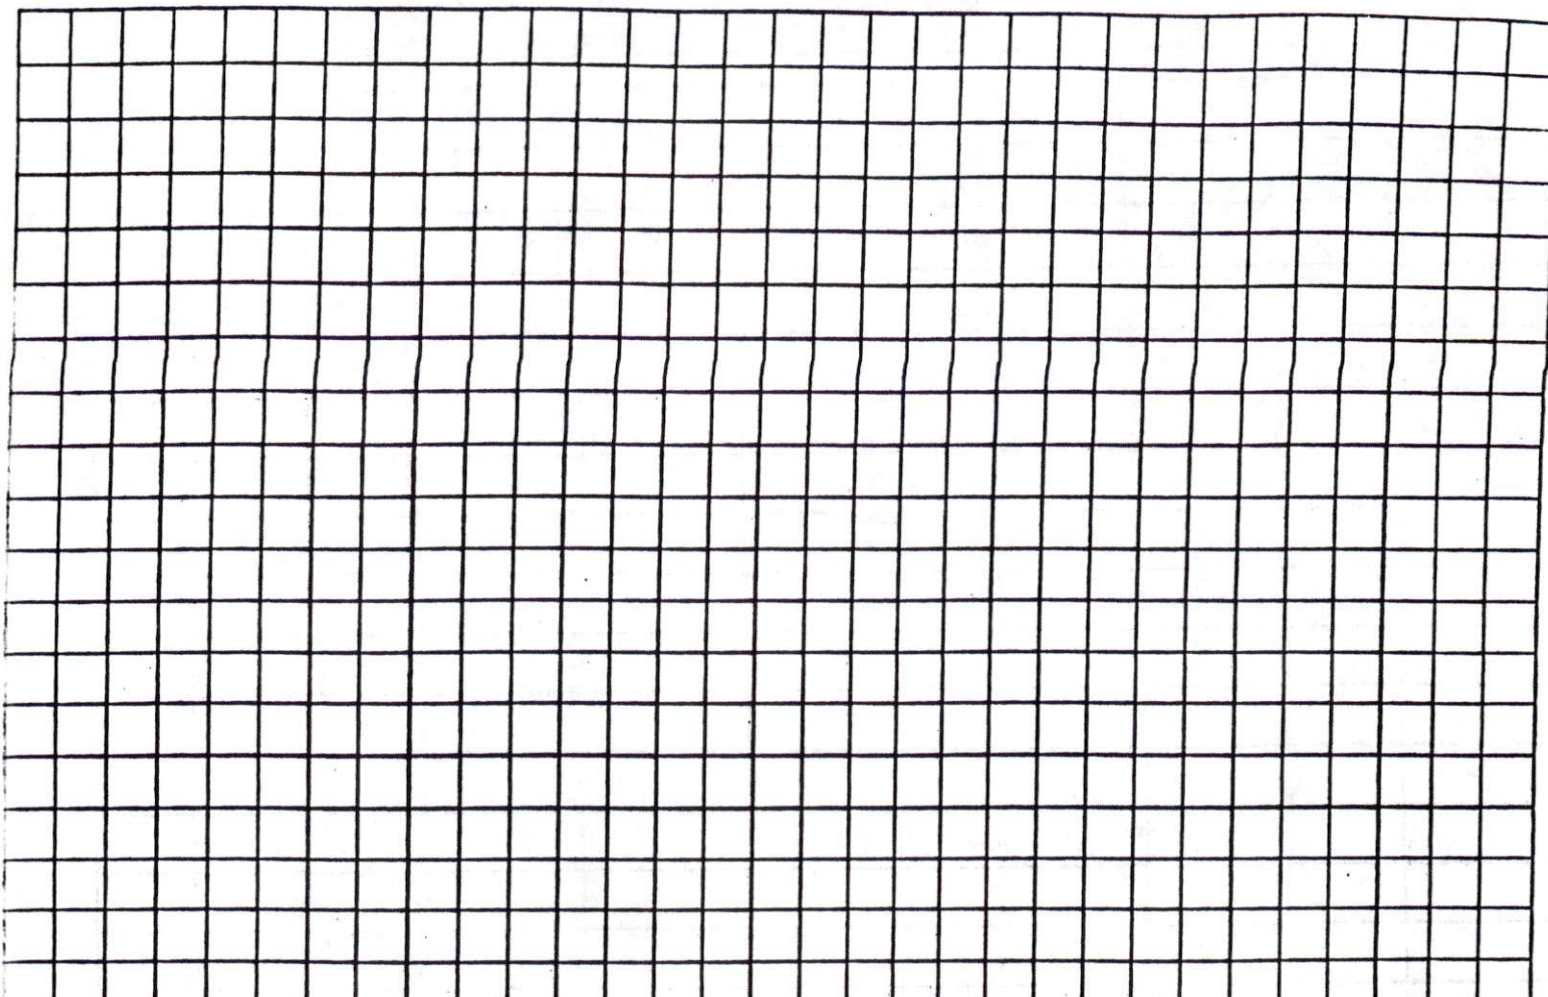



MARKS ROAD  
60' PUBLIC R/W

2030.00=R  
168.65=L

2895.00=R  
63.72=L

S20°35'27"E  
201.11

39

38

37

S46°21'39"E  
108.46

39.05

75.00

40.00

40.00

44.39

75.00

44.39

38.00

325.00=R  
146.18=L

TAFT LANE  
50' PUBLIC R/W



*Charlie T. Carpenter* L-4486  
7/10/10

THIS MAP WAS PREPARED FROM RECORDED DATA, AS NOTED, AND FROM OTHER SOURCES PROVIDED BY THE OWNER. THIS IS A PRELIMINARY SITE PLAN, INTENDED FOR PLANNING USE ONLY AND IN NO WAY REPRESENTS A SURVEY MADE BY THIS COMPANY. THIS MAP IS NOT INTENDED FOR RECORDATION, CONVEYANCES, OR SALES.

Charlie T. Carpenter, P.L.S.

Professional Land Surveyor

1940 Juniper Church Road  
Four Oaks, NC 27524

(919) 963-2909  
(919) 320-5281



PRELIMINARY SITE PLAN FOR:

WYNN CONSTRUCTION

PIN 9563-74-9035.000  
PARCEL ID 09-9563-0048-10  
LOT 38 COOPER FARMS S/D  
PB2010 PG234  
7/07/10  
1"=40'

75 TAFT LANE  
CAMERON, NC 28326