



COMMENTS: \_\_\_\_\_

<u>LANDSCAPE POSITIONS</u>	<u>GROUP</u>	<u>TEXTURES</u>	<u>.1955 LTAR</u>	<u>CONSISTENCE MOIST</u>	<u>WET</u>
R-RIDGE	I	S-SAND	1.2 - 0.8	VFR-VERY FRIABLE FR-FRIABLE	NS-NON-STICKY SS-SLIGHTLY STICKY
S-SHOULDER SLOPE		LS-LOAMY SAND			
L-LINEAR SLOPE	II	SL-SANDY LOAM	0.8 - 0.6	FI-FIRM VFI-VERY FIRM	S-STICKY VS-VERY STICKY
FS-FOOT SLOPE		L-LOAM			
N-NOSE SLOPE	III	SI-SILT	0.6 - 0.3	EFI-EXTREMELY FIRM	NP-NON-PLASTIC SP-SLIGHTLY STICKY P-PLASTIC VP-VERY PLASTIC
H-HEAD SLOPE		SIL-SILT LOAM			
CC-CONCLAVE SLOPE		CL-CLAY LOAM			
CV-CONVEX SLOPE		SCL-SANDY CLAY LOAM			
T-TERRACE	IV	SIC-SILTY CLAY	0.4 - 0.1		
FP-FLOOD PLAN		C-CLAY SC-SANDY CLAY			

STRUCTURE

- SG-SINGLE GRAIN
- M- MASSIVE
- CR-CRUMB
- GR-GRANULAR
- SBK-SUBANGULAR BLOCKY
- ABK-ANGULAR BLOCKY
- PL-PLATY
- PR-PRISMATIC

MINERALOGY

- SLIGHTLY EXPANSIVE
- EXPANSIVE

Show profile locations and other site features (dimensions, references or benchmark, and North)

A large grid for recording profile locations and site features. The grid consists of 20 columns and 20 rows, providing a structured area for data entry.



MAP NO. 2010-731


Typical Profile 0-24 USand (V<sub>T</sub>, w<sub>g</sub>)  
 24-48 SCL (K, shlc)  
 C<sub>r</sub> 2 > 46"  
 LTAR = 0.4 gpd/ft

MAP REFERENCE: MAP NO. 2010-731


PIN # 0610-81-2872

PARCEL ID # 130519 0033 02

MINIMUM BUILDING SET BACKS  
 FRONT YARD — 35'  
 REAR YARD — 25'  
 SIDE YARD — 10'  
 CORNER LOT SIDE YARD — 20'  
 MAXIMUM HEIGHT — 35'

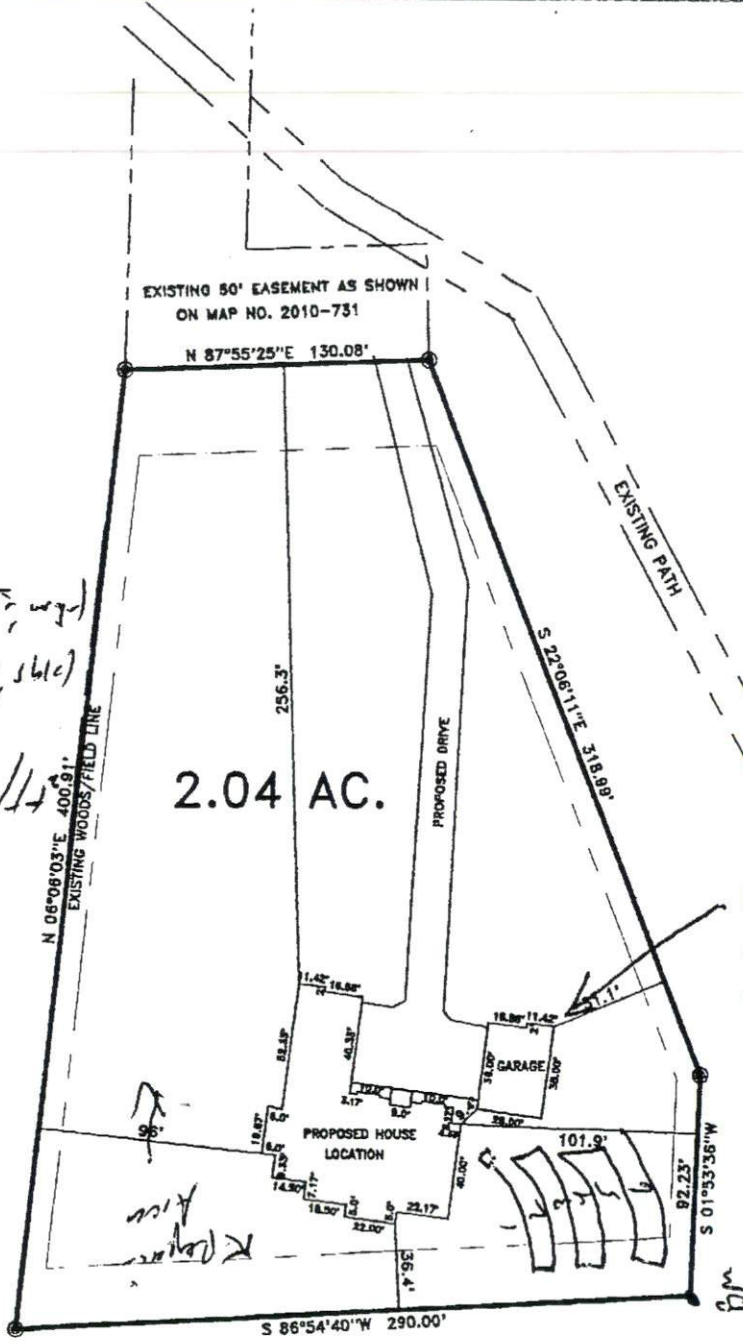

1 bedroom  
 in garage  
 for potential  
 use only  
 (not a bedroom)

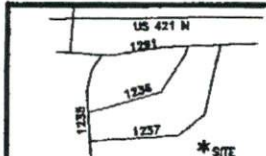

PROPOSED PLOT PLAN FOR  
**CHARLES D. BLACKWELL**

TOWNSHIP UPPER LITTLE RIVER COUNTY HARNETT  
 STATE: NORTH CAROLINA DATE: OCTOBER 26, 2010

JOB NO. 10455

**BENNETT SURVEYS, INC.** C-1080  
 1662 CLARK RD., LILLINGTON, N.C. 27546  
 (910) 893-5252

SCALE: 1" = 80'

SURVEYED BY: FIELD BOOK  
 DRAWN BY: RVB DRAWING NO

MAP NO. 2010-731



Date 10-27-10  
#BEDROOMS 4  
DISTRICT R30 USE SFD  
SITE PLAN APPROVAL

MAP REFERENCE: MAP NO. 2010-731

PIN # 0610-81-2872

PARCEL ID # 130519 0033 02

MINIMUM BUILDING SET BACKS  
FRONT YARD 35'  
REAR YARD 25'  
SIDE YARD 10'  
CORNER LOT SIDE YARD 20'  
MAXIMUM HEIGHT 35'

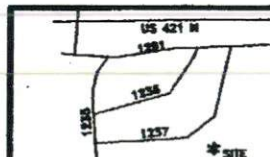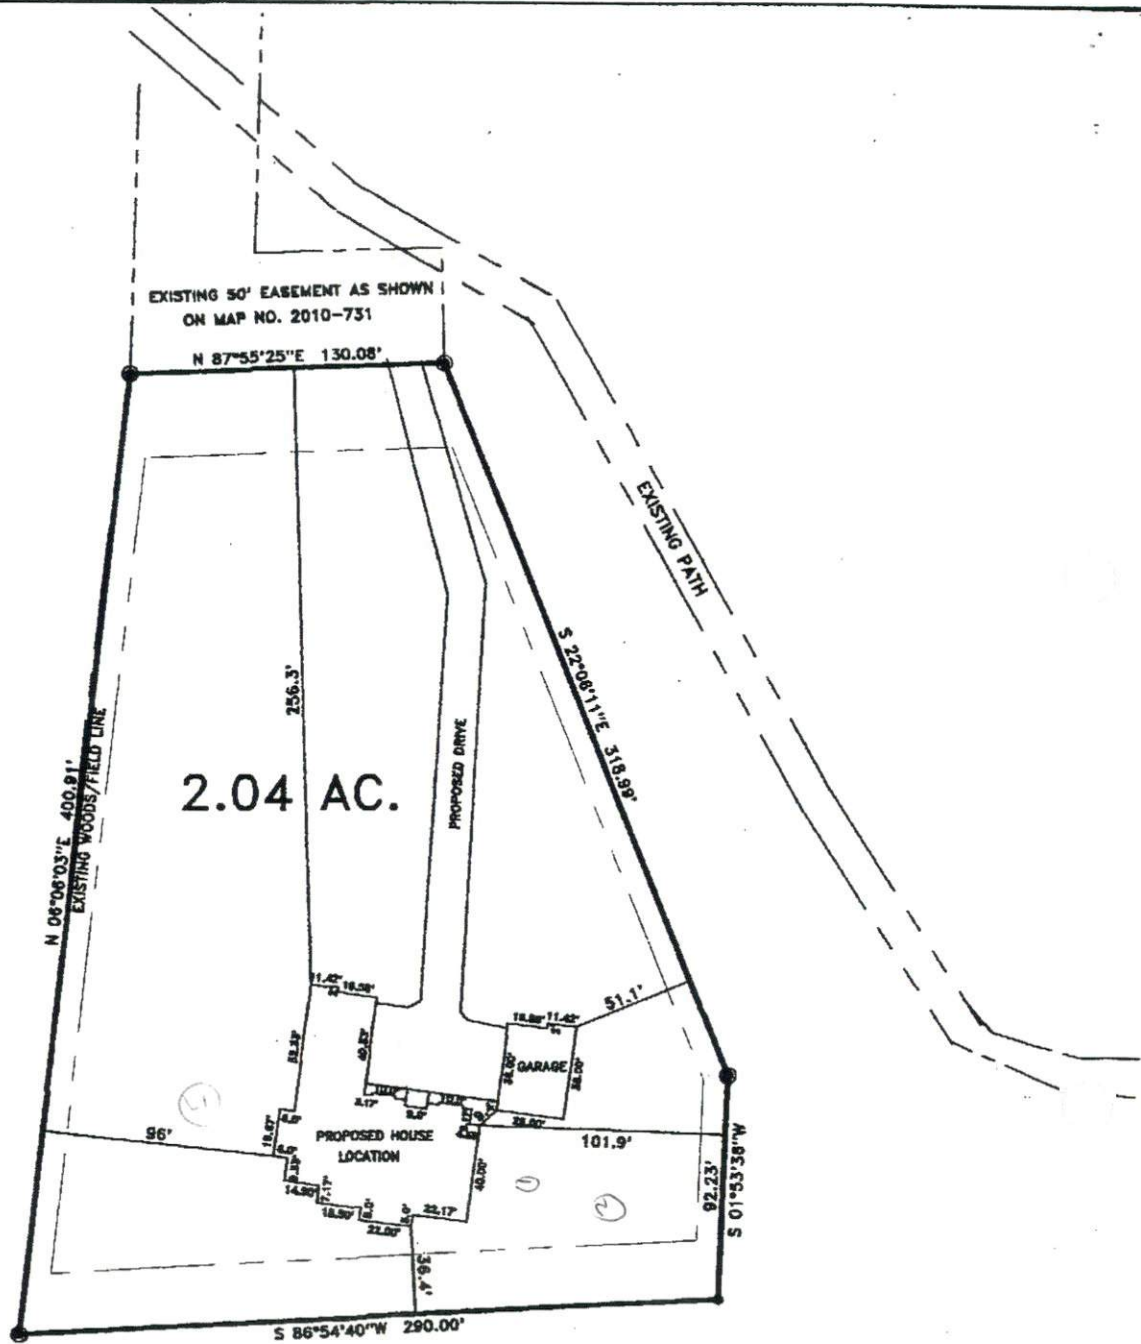

TOWNSHIP UPPER LITTLE RIVER		COUNTY HARNETT		40 0 80		SURVEYED BY:		FIELD 80	
STATE: NORTH CAROLINA		DATE: OCTOBER 26, 2010		SCALE: 1" = 40'		DRAWN BY: RVB		DRAWING	

JOB NO. 10456

**BENNETT SURVEYS, INC.** C-1080  
1662 CLARK RD., LILLINGTON, N.C. 27546  
(910) 893-5252

PROPOSED PLOT PLAN FOR  
CHARLES D. BLACKWELL