

LOT 18  
 JOHNSON FARALI  
 280 SADDLE LANE  
 LILLINGSTON N.H. 03046

SCALE: 1"=30'


1.2 L 45% 0-8 SL-Lowm FUGAROUS SSP  
 8-48 sq-ft. of Fuel Basis  
 44 sq. 35 LTRK  
 31

3.4 L 45% 0-6 Lowm REVISION SSP  
 6-48 sq-ft. of Fuel Basis  
 - 31R2  
 42 sq. 31.



LOT 19

LOT 19

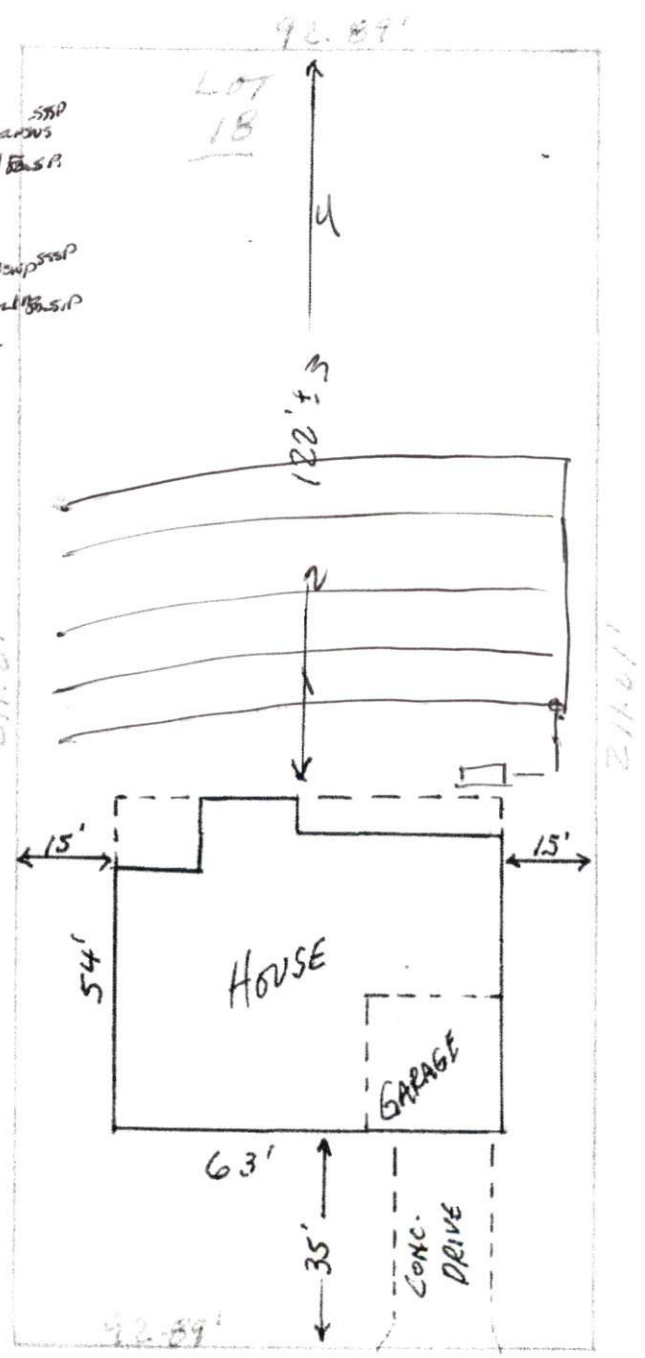

Revision  
 SITE PLAN APPROVAL  
 DISTRICT BA30 USE SER  
 #BEDROOMS 3  
8.26.13  
 Zoning Administrator

60' R/W  
 SADDLE LANE