

COMMENTS: _____

LANDSCAPE POSITIONS	GROUP	TEXTURES	.1955 LTAR	CONSISTENCE MOIST	WET
R-RIDGE	I	S-SAND	1.2 - 0.8	VFR-VERY FRIABLE FR-FRIABLE	NS-NON-STICKY SS-SLIGHTLY STICKY
S-SHOULDER SLOPE		LS-LOAMY SAND			
L-LINEAR SLOPE	II	SL-SANDY LOAM	0.8 - 0.6	FI-FIRM VFI-VERY FIRM	S-STICKY VS-VERY STICKY
FS-FOOT SLOPE		L-LOAM			
N-NOSE SLOPE	III	SI-SILT	0.6 - 0.3	EFI-EXTREMELY FIRM	NP-NON-PLASTIC SP-SLIGHTLY STICKY P-PLASTIC VP-VERY PLASTIC
H-HEAD SLOPE		SIL-SILT LOAM			
CC-CONCLAVE SLOPE		CL-CLAY LOAM			
CV-CONVEX SLOPE		SCL-SANDY CLAY LOAM			
T-TERRACE	IV	SIC-SILTY CLAY	0.4 - 0.1		
FP-FLOOD PLAN		C-CLAY			
		SC-SANDY CLAY			

STRUCTURE

- SG-SINGLE GRAIN
- M-MASSIVE
- CR-CRUMB
- GR-GRANULAR
- SBK-SUBANGULAR BLOCKY
- ABK-ANGULAR BLOCKY
- PL-PLATY
- PR-PRISMATIC

MINERALOGY


- SLIGHTLY EXPANSIVE
- EXPANSIVE

Show profile locations and other site features (dimensions, references or benchmark, and North)

A large grid for drawing profile locations and site features. The grid is approximately 20 columns wide and 25 rows high, providing a space for detailed site mapping and measurements.




"KENTUCKY DERBY LN." 60' R/W

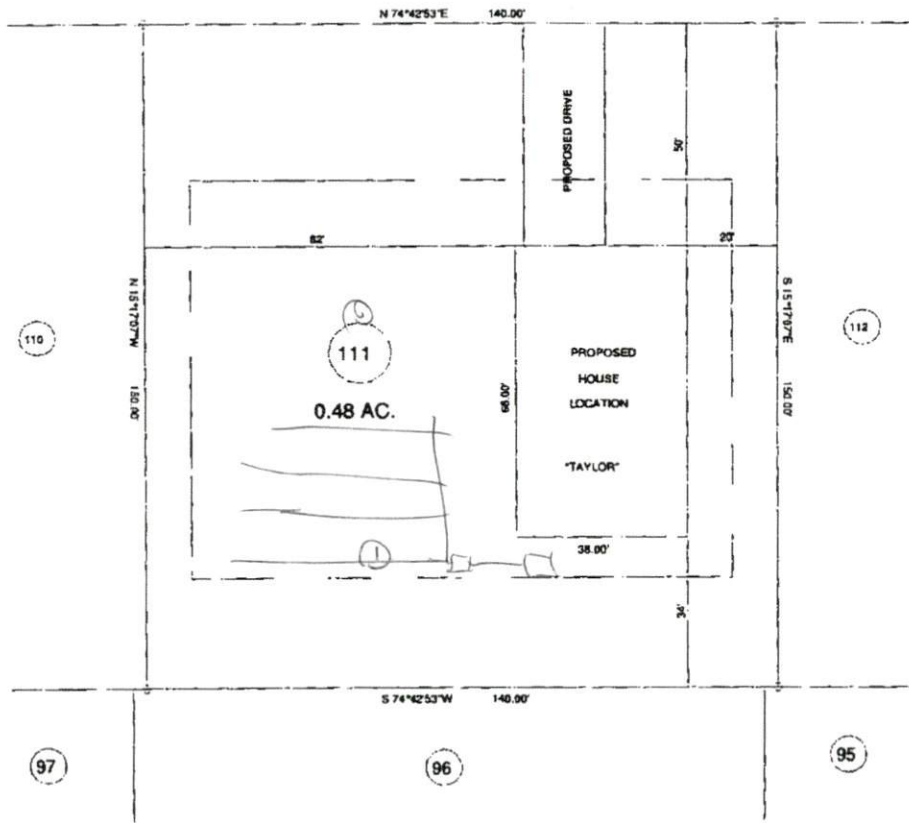

MAP NO. 2010-848

PLAN APPROVAL
 ICT RAZOR USE SFD
 ROOMS 4
G-H
 ZONING ADMINISTRATOR

- MINIMUM BUILDING SET BACKS
- FRONT YARD — 35
- REAR YARD — 25
- SIDE YARD — 10
- CORNER LOT SIDE YARD — 10
- MAXIMUM HEIGHT — 38

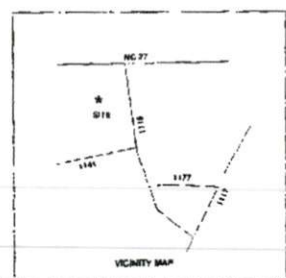

SURVEY FOR:

PROPOSED PLOT PLAN - LOT - 111
"TROTTER'S RIDGE S/D", PHASE - 1-A

TOWNSHIP	BARBECUE	COUNTY	HARNETT
STATE:	NORTH CAROLINA		
DATE:	DECEMBER 16 2010		
ZONE	RA-20R	WATERSHED DISTRICT	TAX PARCEL ID#

JOB NO. 10497

BENNETT SURVEYS, INC. C-1080
 1662 CLARK RD., ULLINGTON, N.C. 27546
 (910) 893-5252

SCALE: 1" = 40'	SURVEYED BY:	FIELD BOOK
CHECKED & CLOSURE BY:	DRAWN BY: RVB	DRAWING NO.
		10497