


MAP NO. 2010-813

DEED REFERENCE: DEED BK 3046 PAGE 477  
 MAP REFERENCE: MAP NO. 2010-813

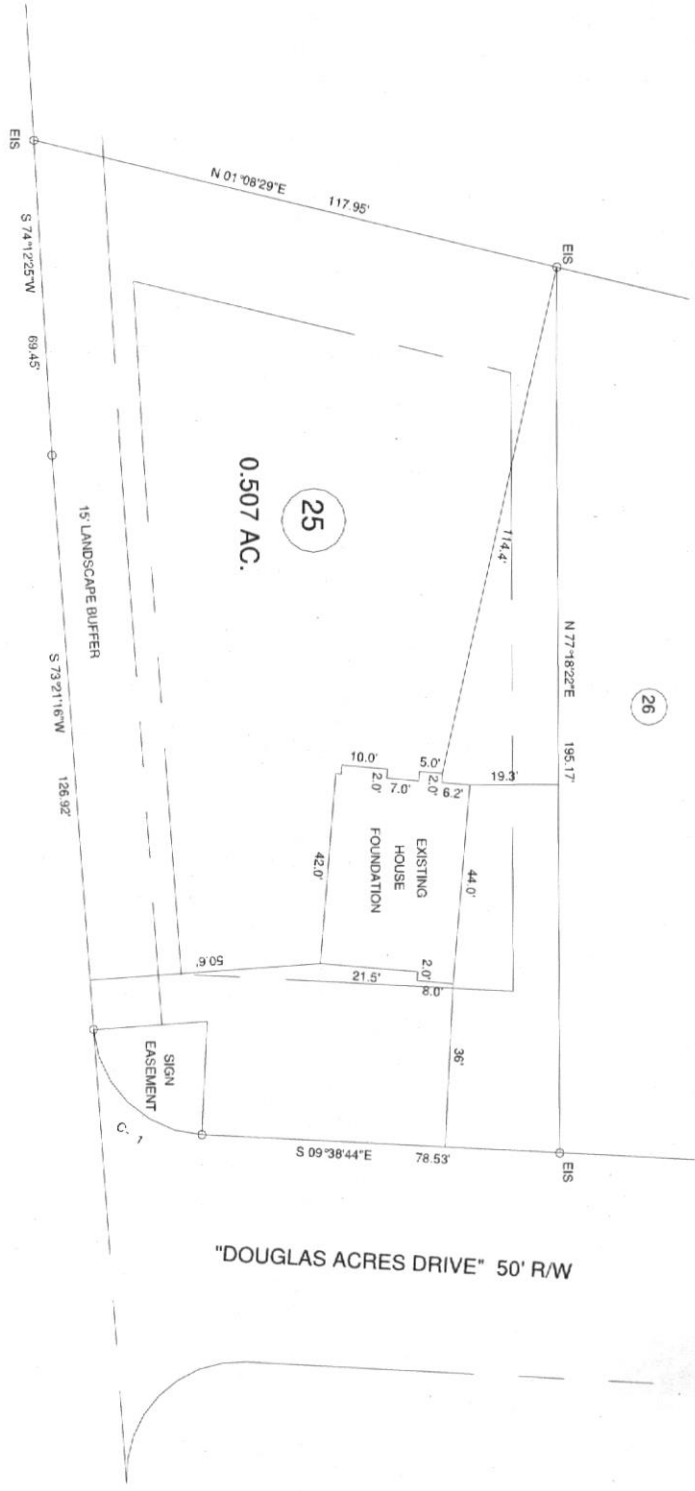


MINIMUM BUILDING SET BACKS  
 FRONT YARD ..... 35'  
 REAR YARD ..... 5'  
 SIDE YARD ..... 10'  
 CORNER LOT SIDE YARD ..... 20'  
 MAXIMUM HEIGHT ..... 35'



CURVE RADIUS	LENGTH	CHORD	CHBEARING
C-1	25.00'	36.20'	33.12°
			S 31°50'11"W

*27179*

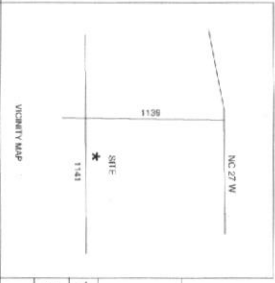

SURVEY FOR:		COUNTY		HARRIETT	
FOUNDATION LOCATION SURVEY - LOT - 25		DATE:		NOVEMBER 27, 2012	
TINGEN PLACE S/D, PHASE THREE		TAX PARCEL ID#			
TOWNSHIP		COUNTY		HARRIETT	
BARREQUE		DATE:		NOVEMBER 27, 2012	
STATE: NORTH CAROLINA		TAX PARCEL ID#			
ZONE		RA-20R		MULTI-FAMILY DISTRICT	

BENNETT SURVEYS  
 1622 CLARK RD. LILLINGTON, N.C. 27546  
 (910) 883-5252

JOB NO. 12412

CHECKED & CLOSURE BY:	RVB	FIELD BOOK
SCALE: 1" = 40'	DRAWN BY: RVB	FILE
		DRAWING NO. 12412