


DEED REFERENCE: DEED BK 3046 PAGE 483

MAP REFERENCE: MAP NO. 2010-813



MINIMUM BUILDING SET BACKS:
 FRONT YARD 10'
 REAR YARD 5'
 SIDE YARD 5'
 CORNER LOT END YARD 5'
 MINIMUM HEIGHT 5'

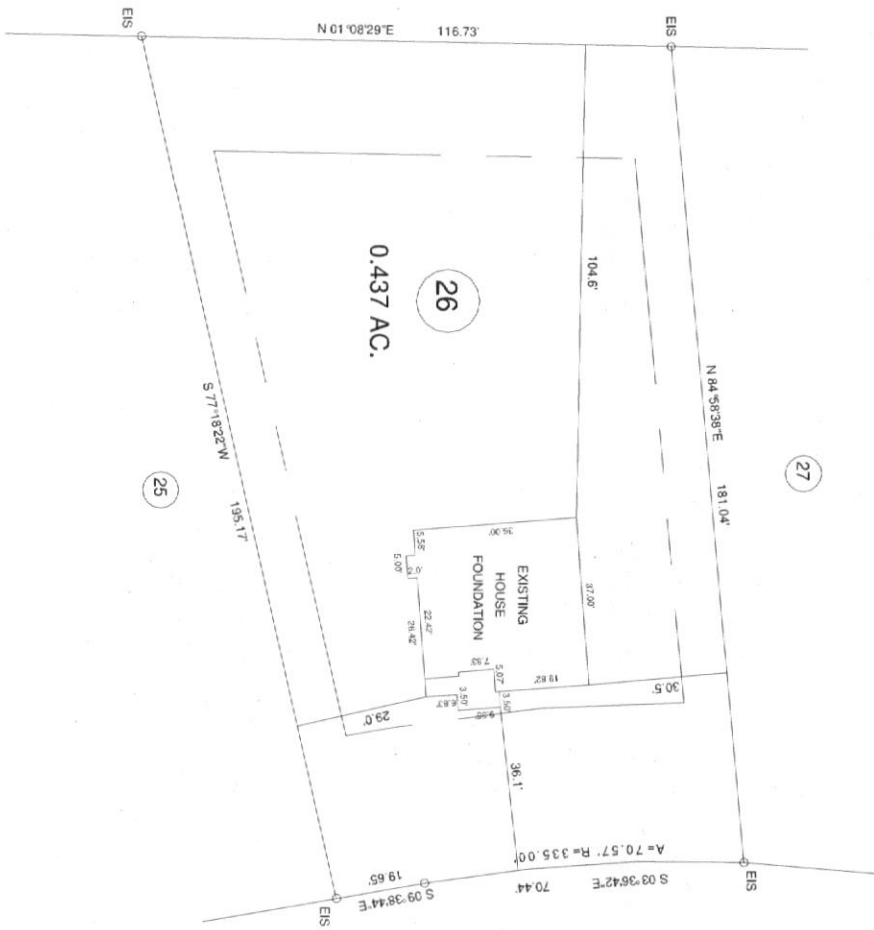

"DOUGLAS ACRES DRIVE" 50' R/W

08116



SURVEY FOR:		TOWNSHIP		COUNTY		DATE		CHECKED & CLOSURE BY:		FIELD BOOK	
FOUNDATION LOCATION SURVEY - LOT - 26		BARBEQUE		HARNETT		NOVEMBER 27, 2012		RVB		FILE	
TINGEN PLACE S/D PHASE THREE		STATE: NORTH CAROLINA		TAXPAYER: E/F		SCALE: 1" = 40'		RVB		DRAWING NO.	
PA-20R		VAL SPRING DISTRICT						RVB		12413	

BENNETT SURVEYS
 1662 CLARK RD, LILINGTON, NC 27546
 (910) 893-5292

JOB NO. 12413