

MAP NO. 2011-411


SITE PLAN APPROVAL

DISTRICT BARBECUE USE SFD

#BEDROOMS 4

7-27-11 ORB
 Planning Administrator


MAP REFERENCE: MAP NO. 2011-411

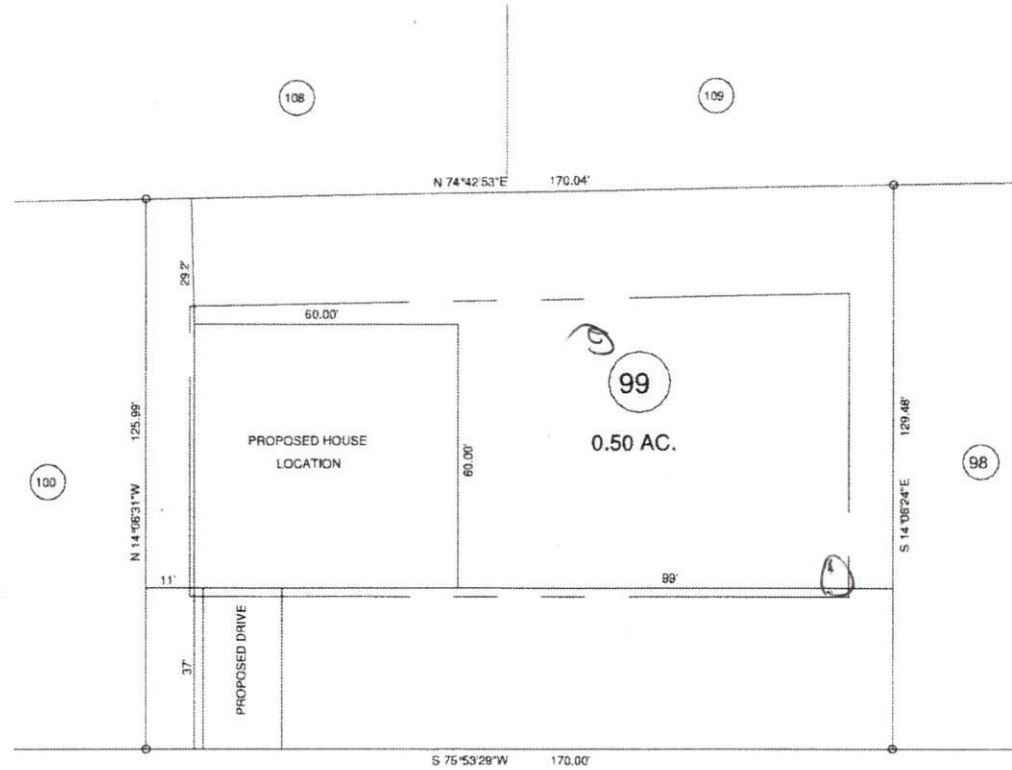

"HORSE WHISPERER LN." 50' R/W

MINIMUM BUILDING SET BACKS

- FRONT YARD — 30'
- REAR YARD — 25'
- SIDE YARD — 10'
- CORNER LOT SIDE YARD — 20'
- MAXIMUM HEIGHT — 35'

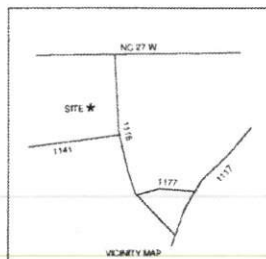

SURVEY FOR:		BENNETT SURVEYS, INC.		JOB NO. 11257	
PROPOSED PLOT PLAN - LOT - 99		1662 CLARK RD., LILLINGTON, N.C. 27546		C-1080	
"TROTTER'S RIDGE S/D, PHASE - 1-C		(910) 893-5252			
TOWNSHIP	BARBECUE	COUNTY	HARNETT	20 0 40	SURVEYED BY:
STATE:	NORTH CAROLINA	DATE:	JULY 18, 2011	SCALE: 1" = 40'	DRAWN BY: RVB
ZONE	RA-20R	WATERSHED DISTRICT		CHECKED & CLOSURE BY:	FIELD BOOK
TAX PARCEL ID#					DRAWING NO.
					11257