






MAP NO. 2011-411

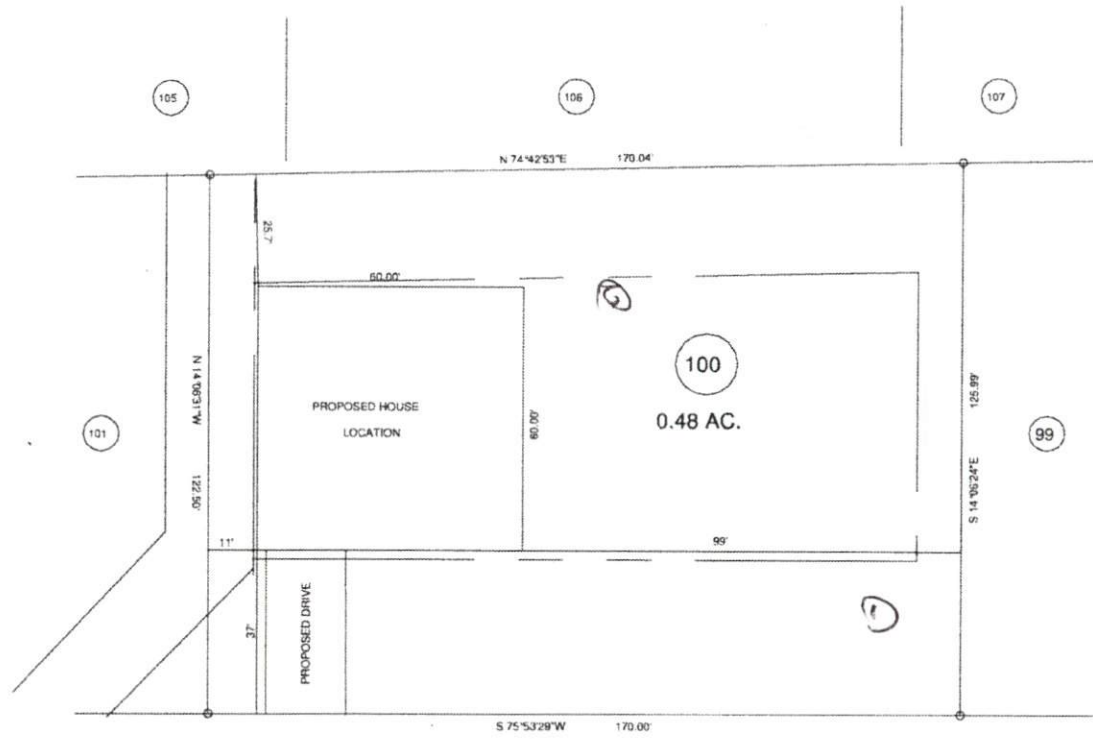

MAP REFERENCE: MAP NO. 2011-411

"HORSE WHISPERER LN." 50' R/W


**SITE PLAN APPROVAL**

DISTRICT BA203 USE SFD

#BEDROOMS 4

7-27-11 [Signature]  
Zoning Administrator

- MINIMUM BUILDING SET BACKS
- FRONT YARD — 35
  - REAR YARD — 25
  - SIDE YARD — 10
  - CORNER LOT SIDE YARD — 20
  - MAXIMUM HEIGHT — 25

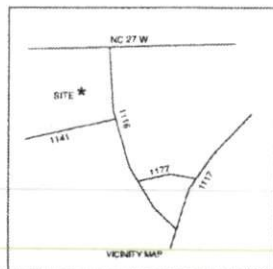

TOWNSHIP BARBECUE		COUNTY HARNETT		20 0 40		SURVEYED BY:		FIELD BOOK	
STATE: NORTH CAROLINA		DATE: JULY 18, 2011		SCALE: 1" = 40'		DRAWN BY: RVB		DRAWING NO.	
ZONE RA-20R		WATERSHED DISTRICT		TAX PARCEL ID#		CHECKED & CLOSURE BY:		11258	

JOB NO. 11258

**BENNETT SURVEYS, INC.** C-1080  
1662 CLARK RD., LILLINGTON, N.C. 27546  
(910) 893-5252