


MAP#2011  
PGS 470-475

**LEGEND**

- R/W-RIGHT OF WAY
- DB-DEED BOOK
- PG-PAGE
- PROP-PROPOSED
- SF-SQUARE FEET
- AC-ACRE(S)
- CONC-CONCRETE
- ESMT-EASEMENT
- PL-PROPERTY LINE
- EIR-EXISTING IRON REBAR
- (R) RECORD
- (F) FIELD
- BG-BELOW GROUND
- AG-ABOVE GROUND


Vicinity Map  
(Not to Scale)

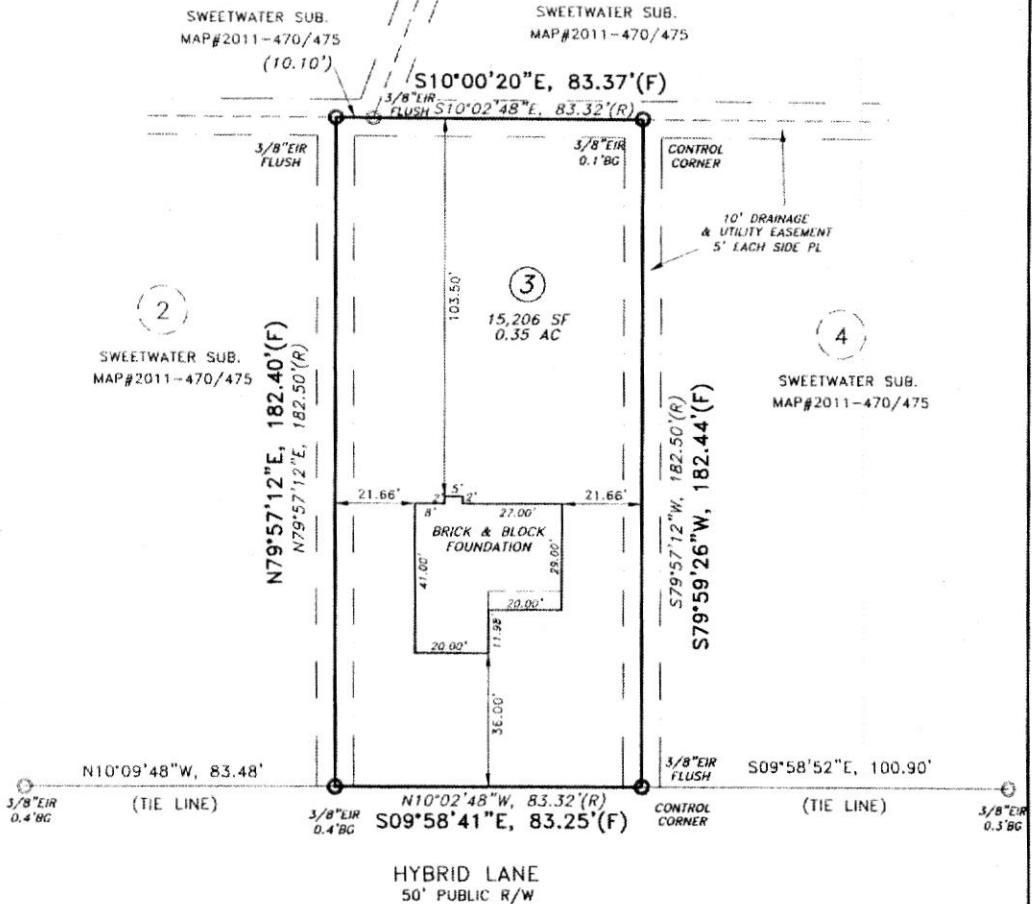

**FOUNDATION SURVEY**

PROPERTY OF: ATLANTIC CONSTRUCTION INC  
 ADDRESS: 47 HYBRID LANE  
 CITY: LINDEN, NC  
 COUNTY: HARNETT  
 TAX PIN: 0544-47-5257.000

TOWNSHIP: STEWARTS CREEK  
 DATE: APRIL 22, 2013  
 SCALE: 1" = 40'  
 REFERENCE: LOT 3  
 SWEETWATER SUB  
 MAP # 2011  
 PGS 470-475

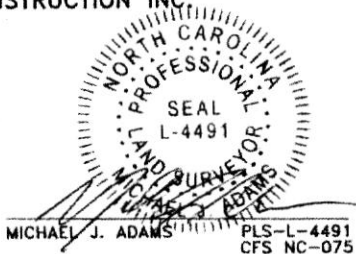

MINIMUM SETBACKS:  
 35'-FRONT  
 10'-SIDE  
 25'-REAR  
 20'-CORNER



M.A.P.S. SURVEYING, INC.  
 C-2589  
 1306 FORT BRAGG ROAD  
 FAYETTEVILLE, NC 28305  
 PHN: (910)484-6432  
 FAX: (910)778-9440

I CERTIFY THAT THIS MAP WAS DRAWN UNDER MY SUPERVISION FROM AN ACTUAL SURVEY MADE UNDER MY SUPERVISION, DEED DESCRIPTION RECORDED IN MAP BOOK # 2011, PAGES 470 THRU 475; THAT THE BOUNDARIES NOT SURVEYED ARE INDICATED AS DRAWN FROM INFORMATION IN MAP BOOK # 2011, PAGES 470 THRU 475; THAT THE RATIO OF PRECISION OR POSITIONAL ACCURACY IS GREATER THAN 1:10,000; AND THAT THIS MAP MEETS THE REQUIREMENTS OF THE STANDARDS OF PRACTICE FOR LAND SURVEYING IN NORTH CAROLINA (21 NCAC 56.180) THIS MAP IS NOT DRAWN IN ACCORDANCE WITH GS 47-30. THIS 22nd DAY IN APRIL, 2013.

DRAWN BY: DRB

27419