


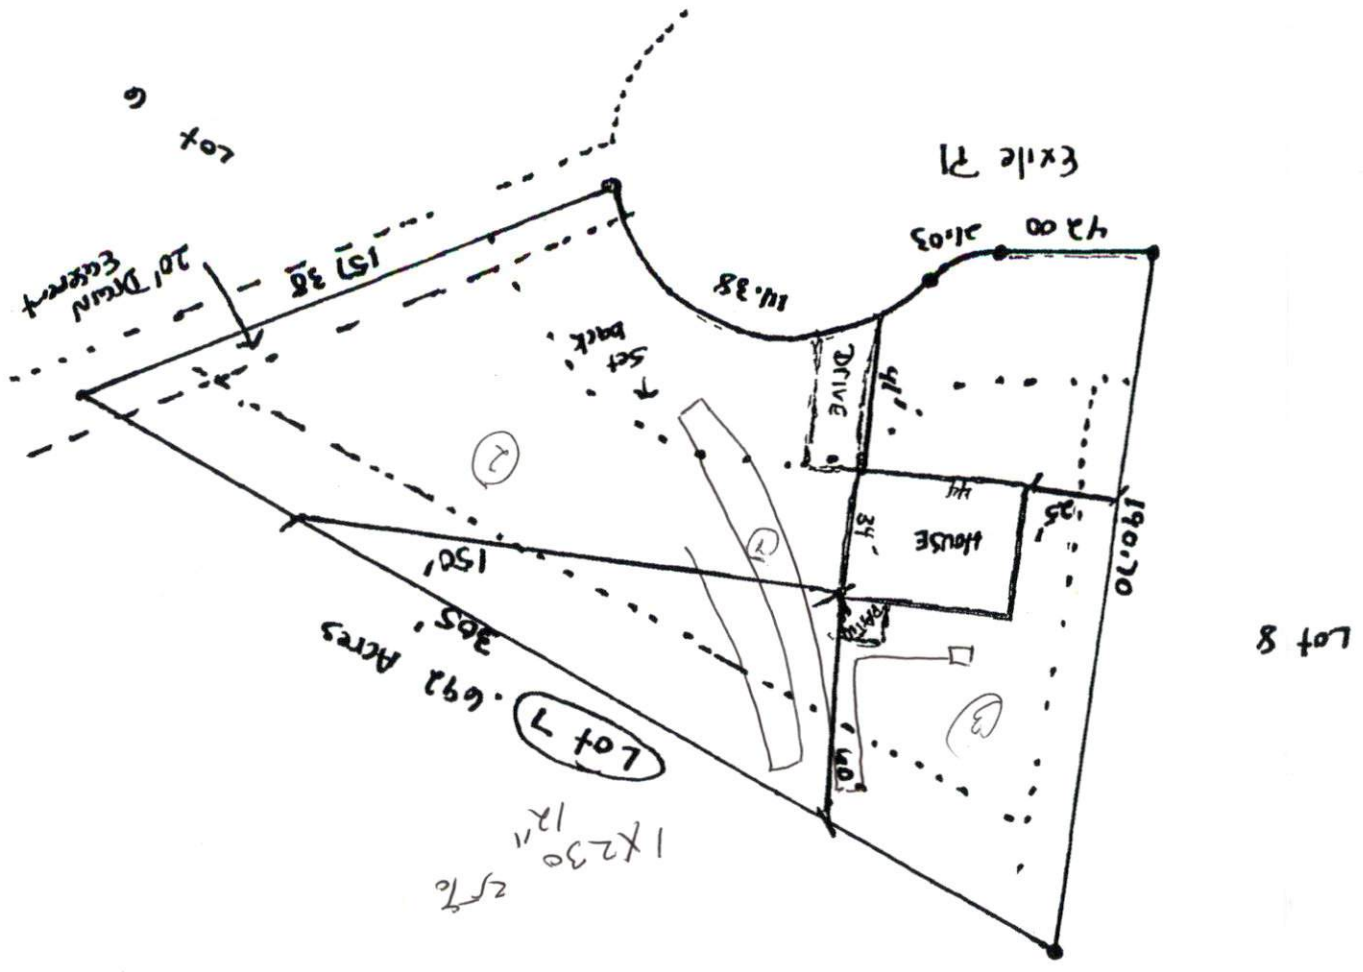



Scale 1" = 50'



SITE PLAN APPROVAL USE SRP

DISTRICT 1130

#BEDROOMS 3

Zoning Adm. 9-19-11

Note

1 + 1

Plushington 9-14-11

Stephenson Builders Inc  
Lot 7 McDougald Place