

COMMENTS: _____

<u>LANDSCAPE POSITIONS</u>	<u>GROUP</u>	<u>TEXTURES</u>	<u>.1955 LTAR</u>	<u>CONSISTENCE MOIST</u>	<u>WET</u>
R-RIDGE	I	S-SAND	1.2 - 0.8	VFR-VERY FRIABLE FR-FRIABLE	NS-NON-STICKY SS-SLIGHTLY STICKY
S-SHOULDER SLOPE		LS-LOAMY SAND			
L-LINEAR SLOPE	II	SL-SANDY LOAM	0.8 - 0.6	FI-FIRM VFI-VERY FIRM EFI-EXTREMELY FIRM	S-STICKY VS-VERY STICKY NP-NON-PLASTIC SP-SLIGHTLY STICKY
FS-FOOT SLOPE		L-LOAM			
N-NOSE SLOPE					
H-HEAD SLOPE	III	SI-SILT	0.6 - 0.3		P-PLASTIC VP-VERY PLASTIC
CC-CONCLAVE SLOPE		SIL-SILT LOAM			
CV-CONVEX SLOPE		CL-CLAY LOAM			
T-TERRACE		SCL-SANDY CLAY LOAM			
FP-FLOOD PLAN	IV	SIC-SILTY CLAY	0.4 - 0.1		
		C-CLAY			
		SC-SANDY CLAY			

STRUCTURE

- SG-SINGLE GRAIN
- M- MASSIVE
- CR-CRUMB
- GR-GRANULAR
- SBK-SUBANGULAR BLOCKY
- ABK-ANGULAR BLOCKY
- PL-PLATY
- PR-PRISMATIC

MINERALOGY

- SLIGHTLY EXPANSIVE
- EXPANSIVE

Show profile locations and other site features (dimensions, references or benchmark, and North)


A large grid for drawing site profiles and features. The grid is approximately 20 units wide and 20 units high, providing a space for sketching terrain profiles, profile locations, and other site features. The grid lines are spaced evenly to facilitate accurate drawing.

MAP NO. 2011-411

MPA REFERENCE: MAP NO. 2011-411


LOT PLAN APPROVAL
DISTRICT RA20R USE SFD
4 BEDROOMS
11-3-11
[Signature]

"HORSE WHISPERER LN." 50' R/W

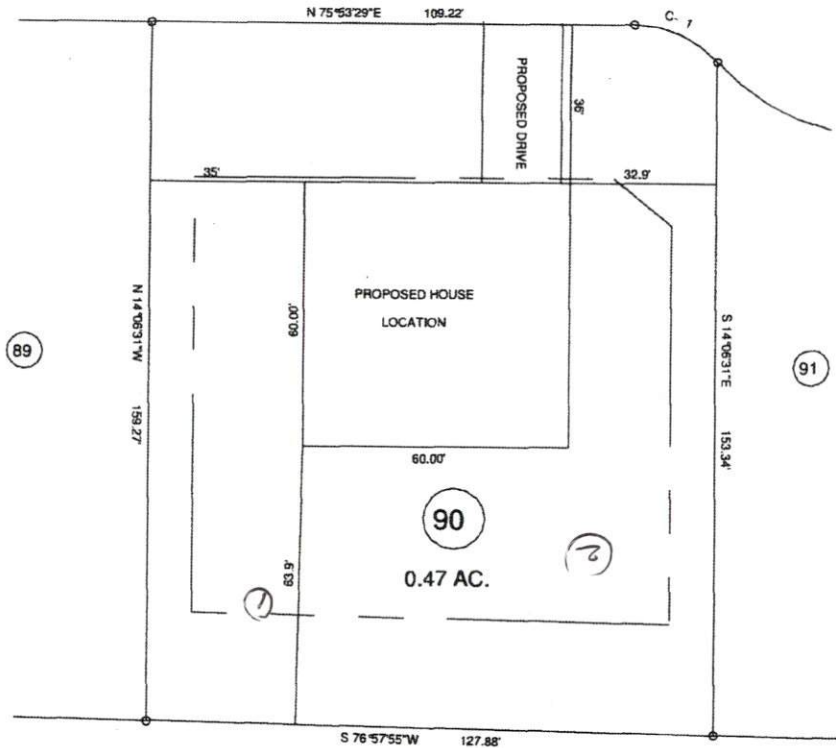

MINIMUM BUILDING SET BACKS

- FRONT YARD — 35'
- REAR YARD — 25'
- SIDE YARD — 12'
- CORNER LOT SIDE YARD — 20'
- MAXIMUM HEIGHT — 35'

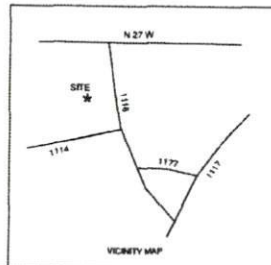

SURVEY FOR:				JOB NO. 11345	
PROPOSED PLOT PLAN - LOT - 90				BENNETT SURVEYS, INC. C-1080	
TROTTER'S RIDGE, PHASE - 1 - 2				1662 CLARK RD., LILLINGTON, N.C. 27546 (910) 893-5252	
TOWNSHIP	BARBECUE	COUNTY	HARNETT	20	40
STATE:	NORTH CAROLINA	DATE:	OCTOBER 05, 2011	SURVEYED BY:	FIELD BOOK
ZONE	RA-20R	WATERSHED DISTRICT	TAX PARCEL ID#	SCALE: 1" = 40'	DRAWN BY: RVB
CHECKED & CLOSURE BY:				DRAWING NO. 11345	