

COMMENTS: _____

<u>LANDSCAPE POSITIONS</u>	<u>GROUP</u>	<u>TEXTURES</u>	<u>.1955 LTAR</u>	<u>CONSISTENCE MOIST</u>	<u>WET</u>
R-RIDGE S-SHOULDER SLOPE L-LINEAR SLOPE FS-FOOT SLOPE N-NOSE SLOPE H-HEAD SLOPE CC-CONCLAVE SLOPE CV-CONVEX SLOPE T-TERRACE FP-FLOOD PLAN	I	S-SAND LS-LOAMY SAND	1.2 - 0.8	VFR-VERY FRIABLE FR-FRIABLE FI-FIRM VFI-VERY FIRM EFI-EXTREMELY FIRM	NS-NON-STICKY SS-SLIGHTLY STICKY S-STICKY VS-VERY STICKY NP-NON-PLASTIC SP-SLIGHTLY STICKY P-PLASTIC VP-VERY PLASTIC
	II	SL-SANDY LOAM L-LOAM	0.8 - 0.6		
	III	SI-SILT SIL-SILT LOAM CL-CLAY LOAM SCL-SANDY CLAY LOAM	0.6 - 0.3		
	IV	SIC-SILTY CLAY C-CLAY SC-SANDY CLAY	0.4 - 0.1		

STRUCTURE

- SG-SINGLE GRAIN
- M- MASSIVE
- CR-CRUMB
- GR-GRANULAR
- SBK-SUBANGULAR BLOCKY
- ABK-ANGULAR BLOCKY
- PL-PLATY
- PR-PRISMATIC

MINERALOGY

- SLIGHTLY EXPANSIVE
- EXPANSIVE

Show profile locations and other site features (dimensions, references or benchmark, and North)


A large grid for site profile locations and other site features. The grid consists of 20 columns and 20 rows, providing a space for drawing and recording site data.

MAP NO. 2011-411

SITE PLAN APPROVAL
DISTRICT RA20R USE STD
#BEDROOMS 4
11-15-11
[Signature]

MAP REFERENCE: MAP NO. 2011-411

"HORSE WHISPERER LANE" 50' R/W

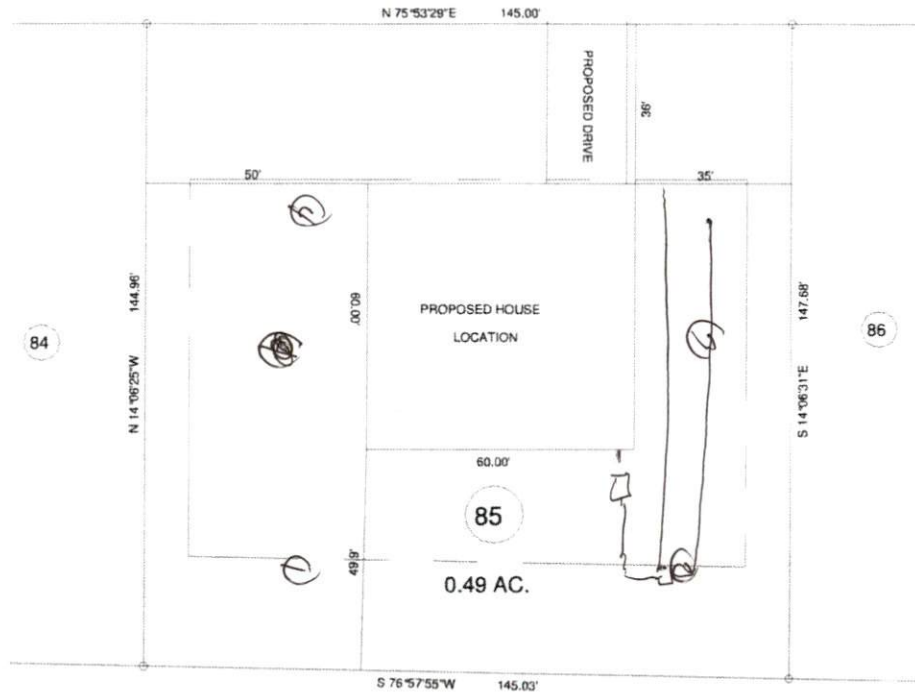

2X90
18-24
2010

MINIMUM BUILDING SET BACKS

- FRONT YARD — 35'
- REAR YARD — 25'
- SIDE YARD — 10'
- CORNER LOT SIDE YARD — 20'
- MAXIMUM HEIGHT — 35'



SURVEY FOR: PROPOSED PLOT PLAN - LOT - 85 "TROTTER'S RIDGE S/D", PHASE - 1-C		BENNETT SURVEYS, INC. C-1080 1662 CLARK RD, LILLINGTON, N.C. 27546 (910) 893-5252		JOB NO. 11366
TOWNSHIP BARBECUE	COUNTY HARNETT	20 0 40	SURVEYED BY:	FIELD BOOK
STATE: NORTH CAROLINA	DATE: NOVEMBER 01, 2011	SCALE: 1" = 40'	DRAWN BY: RVB	DRAWING NO.
ZONE RA-20R	WATERSHIP DISTRICT	TAX PARCEL ID#:	CHECKED & CLOSURE BY:	11366