

COMMENTS: _____

<u>LANDSCAPE POSITIONS</u>	<u>GROUP</u>	<u>TEXTURES</u>	<u>.1955 LTAR</u>	<u>CONSISTENCE MOIST</u>	<u>WET</u>
R-RIDGE	I	S-SAND	1.2 - 0.8	VFR-VERY FRIABLE	NS-NON-STICKY
S-SHOULDER SLOPE		LS-LOAMY SAND			
L-LINEAR SLOPE	II	SL-SANDY LOAM	0.8 - 0.6	FR-FRIABLE	SS-SLIGHTLY STICKY
FS-FOOT SLOPE		L-LOAM			
N-NOSE SLOPE					
H-HEAD SLOPE					
CC-CONCLAVE SLOPE	III	SI-SILT	0.6 - 0.3	FI-FIRM	VS-VERY STICKY
CV-CONVEX SLOPE		SIL-SILT LOAM			
T-TERRACE		CL-CLAY LOAM			
FP-FLOOD PLAN		SCL-SANDY CLAY LOAM			
	IV	SIC-SILTY CLAY	0.4 - 0.1	VFI-VERY FIRM	NP-NON-PLASTIC
		C-CLAY			
		SC-SANDY CLAY			

STRUCTURE
 SG-SINGLE GRAIN
 M- MASSIVE
 CR-CRUMB
 GR-GRANULAR
 SBK-SUBANGULAR BLOCKY
 ABK-ANGULAR BLOCKY
 PL-PLATY
 PR-PRISMATIC

MINERALOGY
 SLIGHTLY EXPANSIVE
 EXPANSIVE


Show profile locations and other site features (dimensions, references or benchmark, and North)

A large empty grid for site profile locations and features. The grid is approximately 20 columns wide and 25 rows high, providing a space for drawing and recording site data.



CURVE	RADIUS	LENGTH	CHORD	CH. BEARING
C-1	50.00'	51.70'	49.43'	N 43°43'21"W

SITE PLAN APPROVAL
 DISTRICT RA-20R USE SFD
 #BEDROOMS 4
 DATE 1-10-12
 Zoning Administrator [Signature]

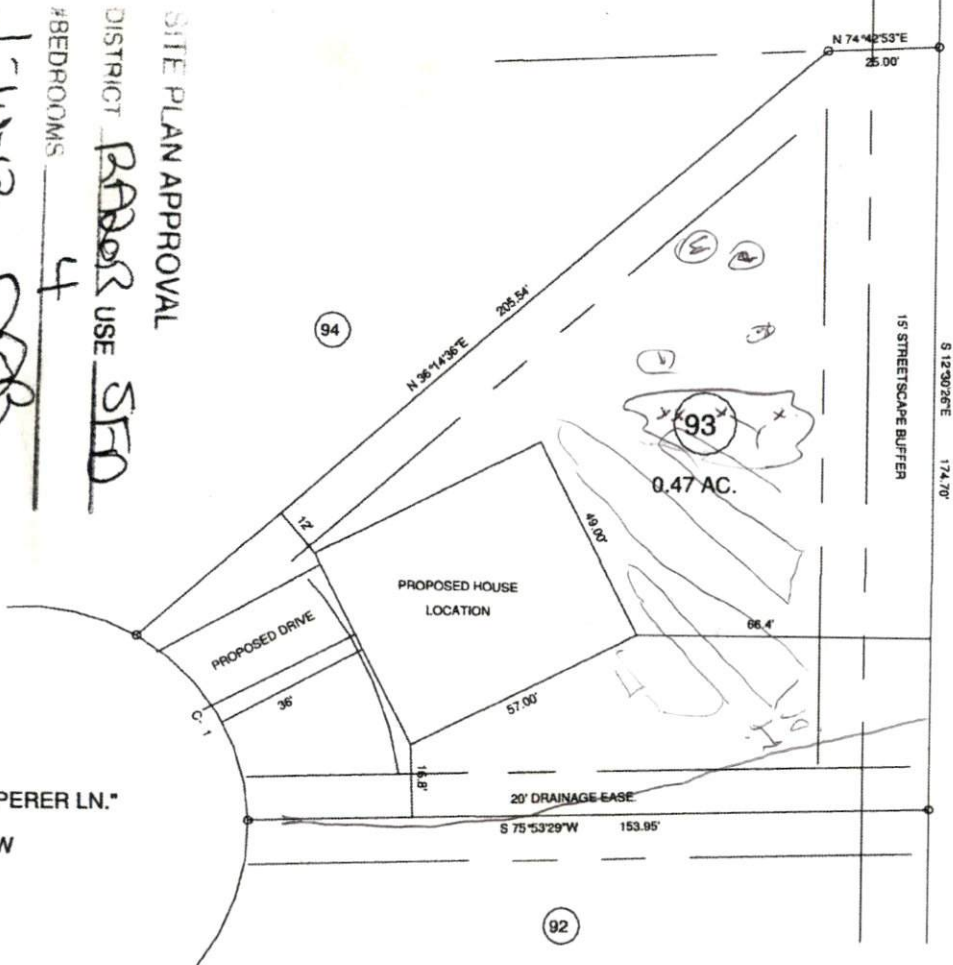


NCSR # 1116 "DOC'S RD." 60' RW

MAP REFERENCE: MAP NO. 2011-411

"HORSE WHISPERER LN."
50' R/W

- MINIMUM BUILDING SET BACKS
- FRONT YARD ——— 35'
 - REAR YARD ——— 25'
 - SIDE YARD ——— 15'
 - CORNER LOT SIDE YARD — 20'
 - MAXIMUM HEIGHT ——— 35'

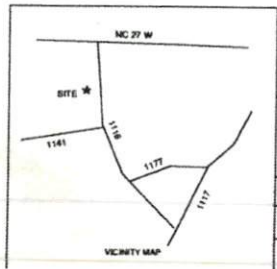

SURVEY FOR:		JOB NO. 11404	
PROPOSED PLOT PLAN - LOT - 93		BENNETT SURVEYS, INC. C-1080	
TROTTER'S RIDGE S/D, PHASE - 1 - C		1662 CLARK RD., LILLINGTON, N.C. 27546 (910) 893-5252	
TOWNSHIP BARBEQUE	COUNTY HARNETT	20 0 40	SURVEYED BY:
STATE: NORTH CAROLINA	DATE: DECEMBER 28, 2011	SCALE: 1" = 40'	DRAWN BY: RVB
ZONE RA-20R	WATERSHED DISTRICT	TAX PARCEL ID#	CHECKED & CLOSURE BY:
			FIELD BOOK
			DRAWING NO.
			11404