



COMMENTS: \_\_\_\_\_

<u>LANDSCAPE POSITIONS</u>	<u>GROUP</u>	<u>TEXTURES</u>	<u>.1955 LTAR</u>	<u>CONSISTENCE MOIST</u>	<u>WET</u>
R-RIDGE	I	S-SAND	1.2 - 0.8	VFR-VERY FRIABLE FR-FRIABLE	NS-NON-STICKY SS-SLIGHTLY STICKY
S-SHOULDER SLOPE		LS-LOAMY SAND			
L-LINEAR SLOPE	II	SL-SANDY LOAM	0.8 - 0.6	FI-FIRM VFI-VERY FIRM	S-STICKY VS-VERY STICKY
FS-FOOT SLOPE		L-LOAM			
N-NOSE SLOPE	III	SI-SILT	0.6 - 0.3	EFI-EXTREMELY FIRM	NP-NON-PLASTIC SP-SLIGHTLY STICKY P-PLASTIC VP-VERY PLASTIC
H-HEAD SLOPE		SIL-SILT LOAM			
CC-CONCLAVE SLOPE		CL-CLAY LOAM			
CV-CONVEX SLOPE		SCL-SANDY CLAY LOAM			
T-TERRACE	IV	SIC-SILTY CLAY	0.4 - 0.1		
FP-FLOOD PLAN		C-CLAY SC-SANDY CLAY			

STRUCTURE  
 SG-SINGLE GRAIN  
 M- MASSIVE  
 CR-CRUMB  
 GR-GRANULAR  
 SBK-SUBANGULAR BLOCKY  
 ABK-ANGULAR BLOCKY  
 PL-PLATY  
 PR-PRISMATIC

MINERALOGY  
 SLIGHTLY EXPANSIVE  
 EXPANSIVE

Show profile locations and other site features (dimensions, references or benchmark, and North)


A large grid for recording profile locations and site features. The grid consists of 20 columns and 20 rows of squares. The grid is intended for drawing or marking profile locations and other site features, including dimensions, references, benchmarks, and North.

MAP NO. 2011-411

4160  
18-30

SITE PLAN APPROVAL  
 DISTRICT RA20R USE SED  
 BEDROOMS 3  
 1-10-12  
 [Signature]  
 Zoning Administrator

MAP REFERENCE: MAP NO. 2011-411

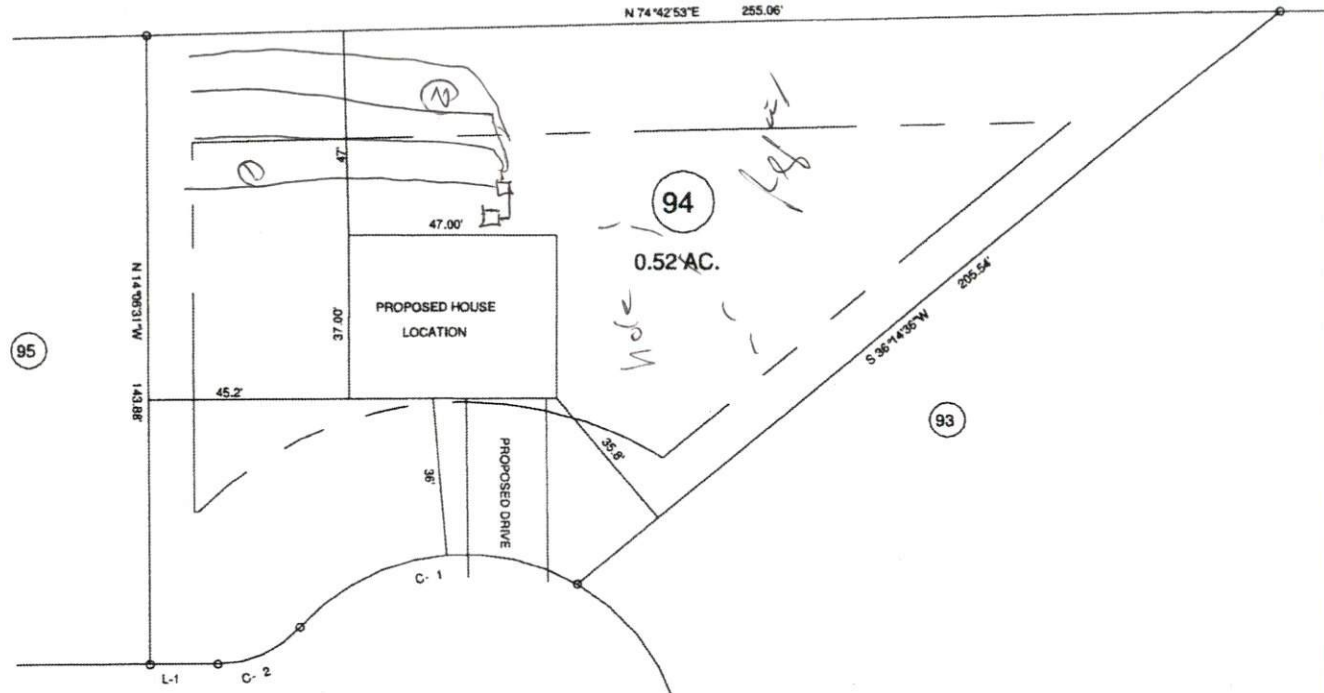

"HORSE WHISPERER LN." 50' R/W

CURVE	RADIUS	LENGTH	CHORD	CH. BEARING
C-1	50.00'	68.90'	63.58'	S 67°10'46"W
C-2	25.00'	21.03'	20.42'	S 51°47'18"W

COURSE	BEARING	DISTANCE
L-1	S 75°53'28"W	15.26'

MINIMUM BUILDING SET BACKS  
 FRONT YARD — 33'  
 REAR YARD — 25'  
 SIDE YARD — 10'  
 CORNER LOT SIDE YARD — 25'  
 MAXIMUM HEIGHT — 33'



SURVEY FOR: <b>PROPOSED PLOT PLAN - LOT 94 TROTTER'S RIDGE S/D, PHASE - 1 - C</b>		BENNETT SURVEYS, INC. 1662 CLARK RD., LILLINGTON, N.C. 27546 (910) 893-5252		JOB NO. 11405 C-1080
TOWNSHIP: BARBECUE	COUNTY: HARNETT	20 0 40	SURVEYED BY:	FIELD BOOK
STATE: NORTH CAROLINA	DATE: DECEMBER 28, 2011	SCALE: 1" = 40'	DRAWN BY: RVB	DRAWING NO.
ZONE: RA-20R	WATERSHED DISTRICT:	TAX PARCEL ID#:	CHECKED & CLOSURE BY:	11405