


I, MICHAEL P. GRIFFIN, certify that under my direction and supervision this map was drawn from an actual field survey; that the error of closure of the survey as calculated by coordinates is 1: 10,000+; that the area shown hereon was calculated by coordinates.


Witness my hand and seal this 16TH day of MAY 2013.

*Michael P. Griffin*

N/F  
 JERRY L. DONNELLY AND WIFE  
 ROBERTA C. DONNELLY  
 DB 1076 PG 8:5

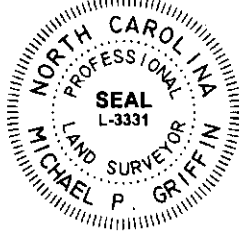

BN 2012 PG 22, 23  
 HARNETT CO. REGISTRY

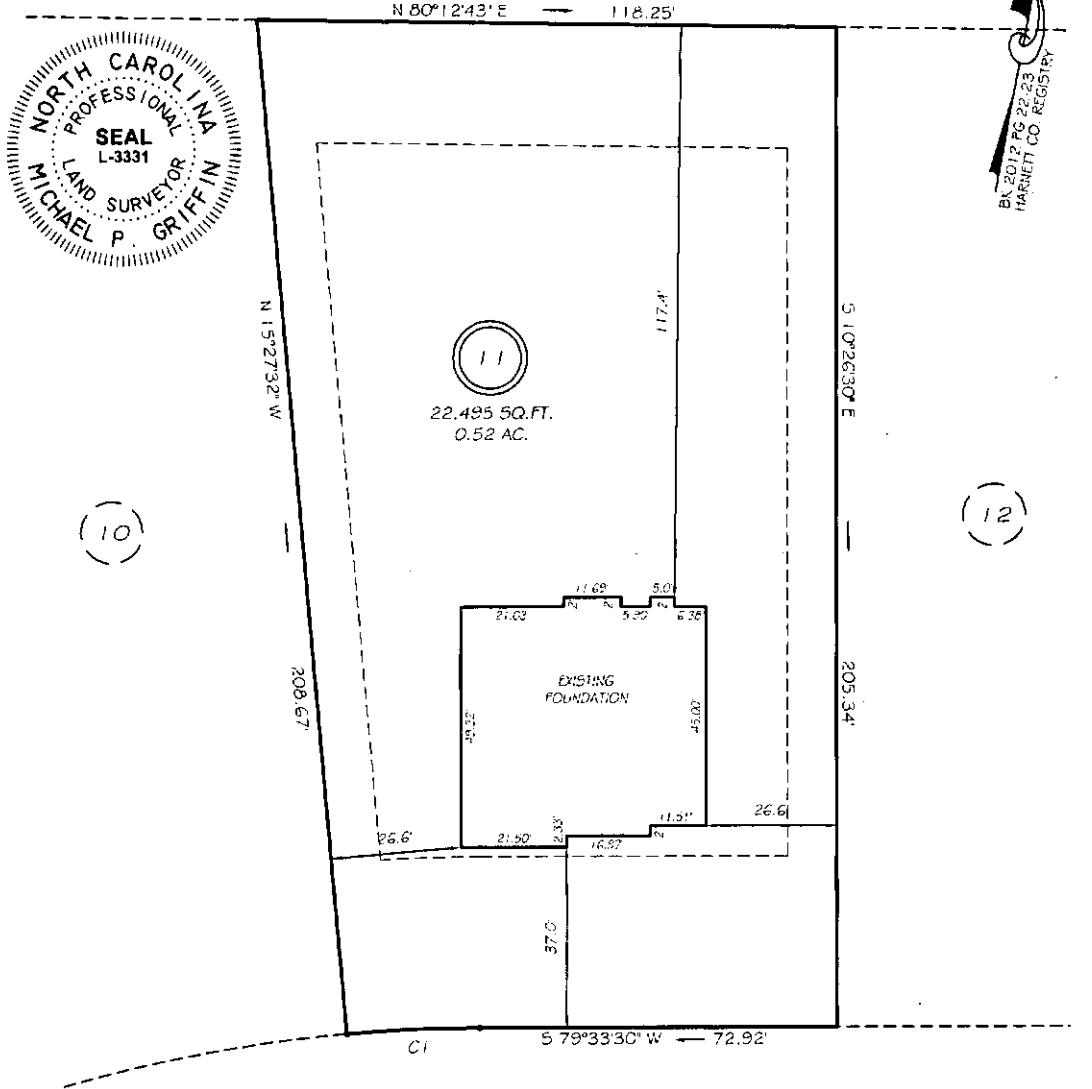

FERNWOOD PLACE  
 50' PUBLIC RAW


SETBACKS  
 FRONT 35'  
 REAR 25'  
 SIDE 10'

CI R=309.58 L=27.11 S77°02'59"W 27.10

THIS PROPERTY IS NOT LOCATED  
 IN THE 100 YEAR FLOOD ZONE.

LEGEND

- |     |                     |     |                    |
|-----|---------------------|-----|--------------------|
| IFP | EXISTING IRON PIPE  | FES | FLARED END SECTION |
| IPS | IRON PIPE SET       | WM  | WATER METER        |
| RAW | RIGHT OF WAY        | CO  | CLEAN OUT          |
| N/F | NOW OR FORMERLY     | FH  | FIRE HYDRANT       |
| EIS | EXISTING IRON STAKE | CB  | CATCH BASIN        |

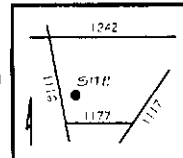

**GRiffin LAND SURVEYING, INC.**  
 P.O. BOX 148  
 FUQUAY-VARINA, NC 27526  
 (919) - 567 - 1983

**FOUNDATION SURVEY**  
 FOR  
**H & H HOMES**  
 OAKMONT  
 LOT 11  
 FERNWOOD PLACE  
 NORTH CAROLINA  
 HARNETT COUNTY BARBECUE TOWNSHIP

DRAWN BY <b>KDF</b>	DATE <b>5/16/13</b>
CHECKED BY <b>MPG</b>	SCALE <b>1" = 30'</b>

28201