






MAP NO 2010-700

SITE PLAN APPROVAL  
 DISTRICT D30 USE SE  
 #BEDROOMS 3  
2-27-12  
 Zoning Administrator

"COMPASS LNDG" 50' R/W

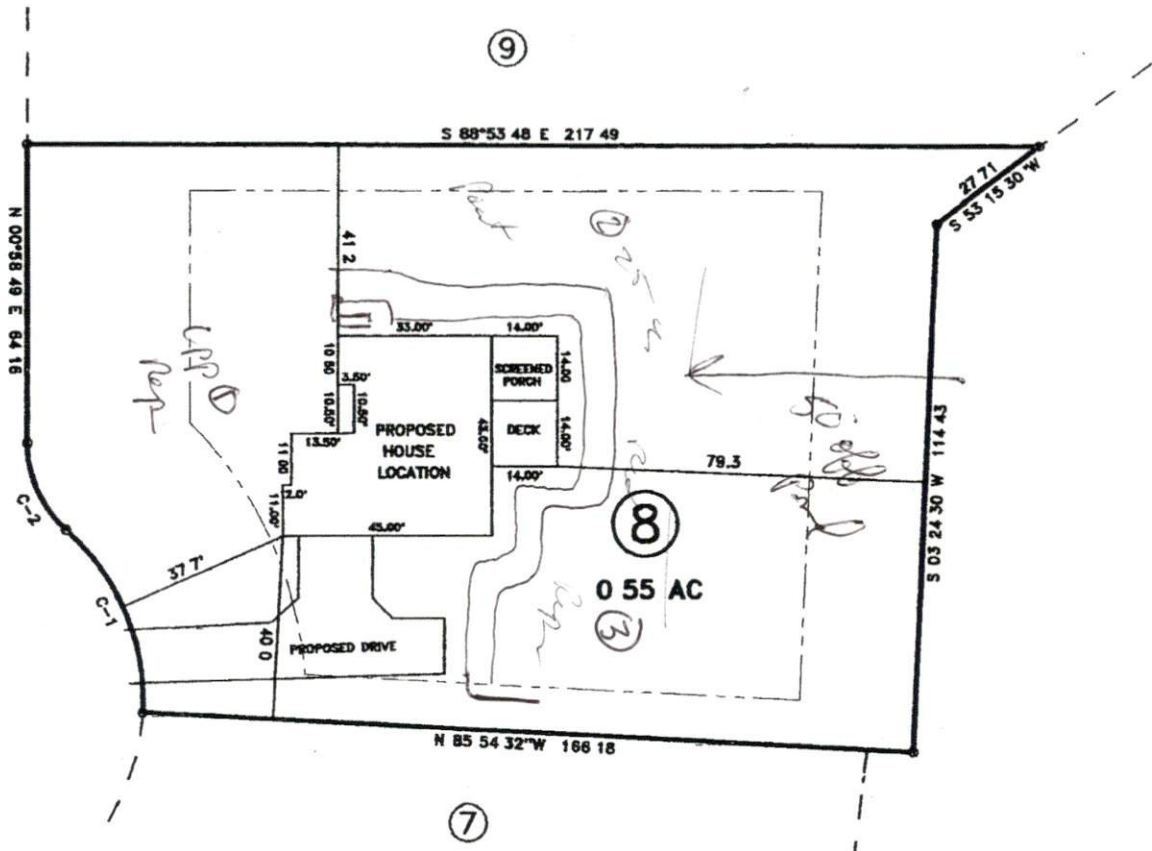

MAP REFERENCE MAP NO 2010-700

- MINIMUM BUILDING SET BACKS
- FRONT YARD — 30
  - REAR YARD — 25
  - SIDE YARD — 10'
  - CORNER LOT SIDE YARD — 20'
  - MAXIMUM HEIGHT — 35



PROPOSED PLOT PLAN - LOT - 8  
 WADE POINTE S/D

TOWNSHIP	AYERSBORO	COUNTY	HARNETT	
STATE	NORTH CAROLINA		DATE	FEBRUARY 21, 2012

**BENNETT SURVEYS, INC.** C-1080  
 1662 CLARK RD LILLINGTON N C 27546  
 (910) 893-5252

SCALE	1" = 40'	SURVEYED BY	FIELD BOOK
		DRAWN BY	RVB
			DRAWING NC

JOB NO 12050