


<u>STRUCTURE</u>	<u>MINERALOGY</u>
SG-SINGLE GRAIN	SLIGHTLY EXPANSIVE
M-MASSIVE	
CR-CRUMB	EXPANSIVE
GR-GRANULAR	
SBK-SUBANGULAR BLOCKY	
ABK-ANGULAR BLOCKY	
PL-PLATY	
PR-PRISMATIC	

Show profile locations and other site features (dimensions, references or benchmark, and North)

A large grid of graph paper, consisting of 20 columns and 20 rows, intended for recording data.

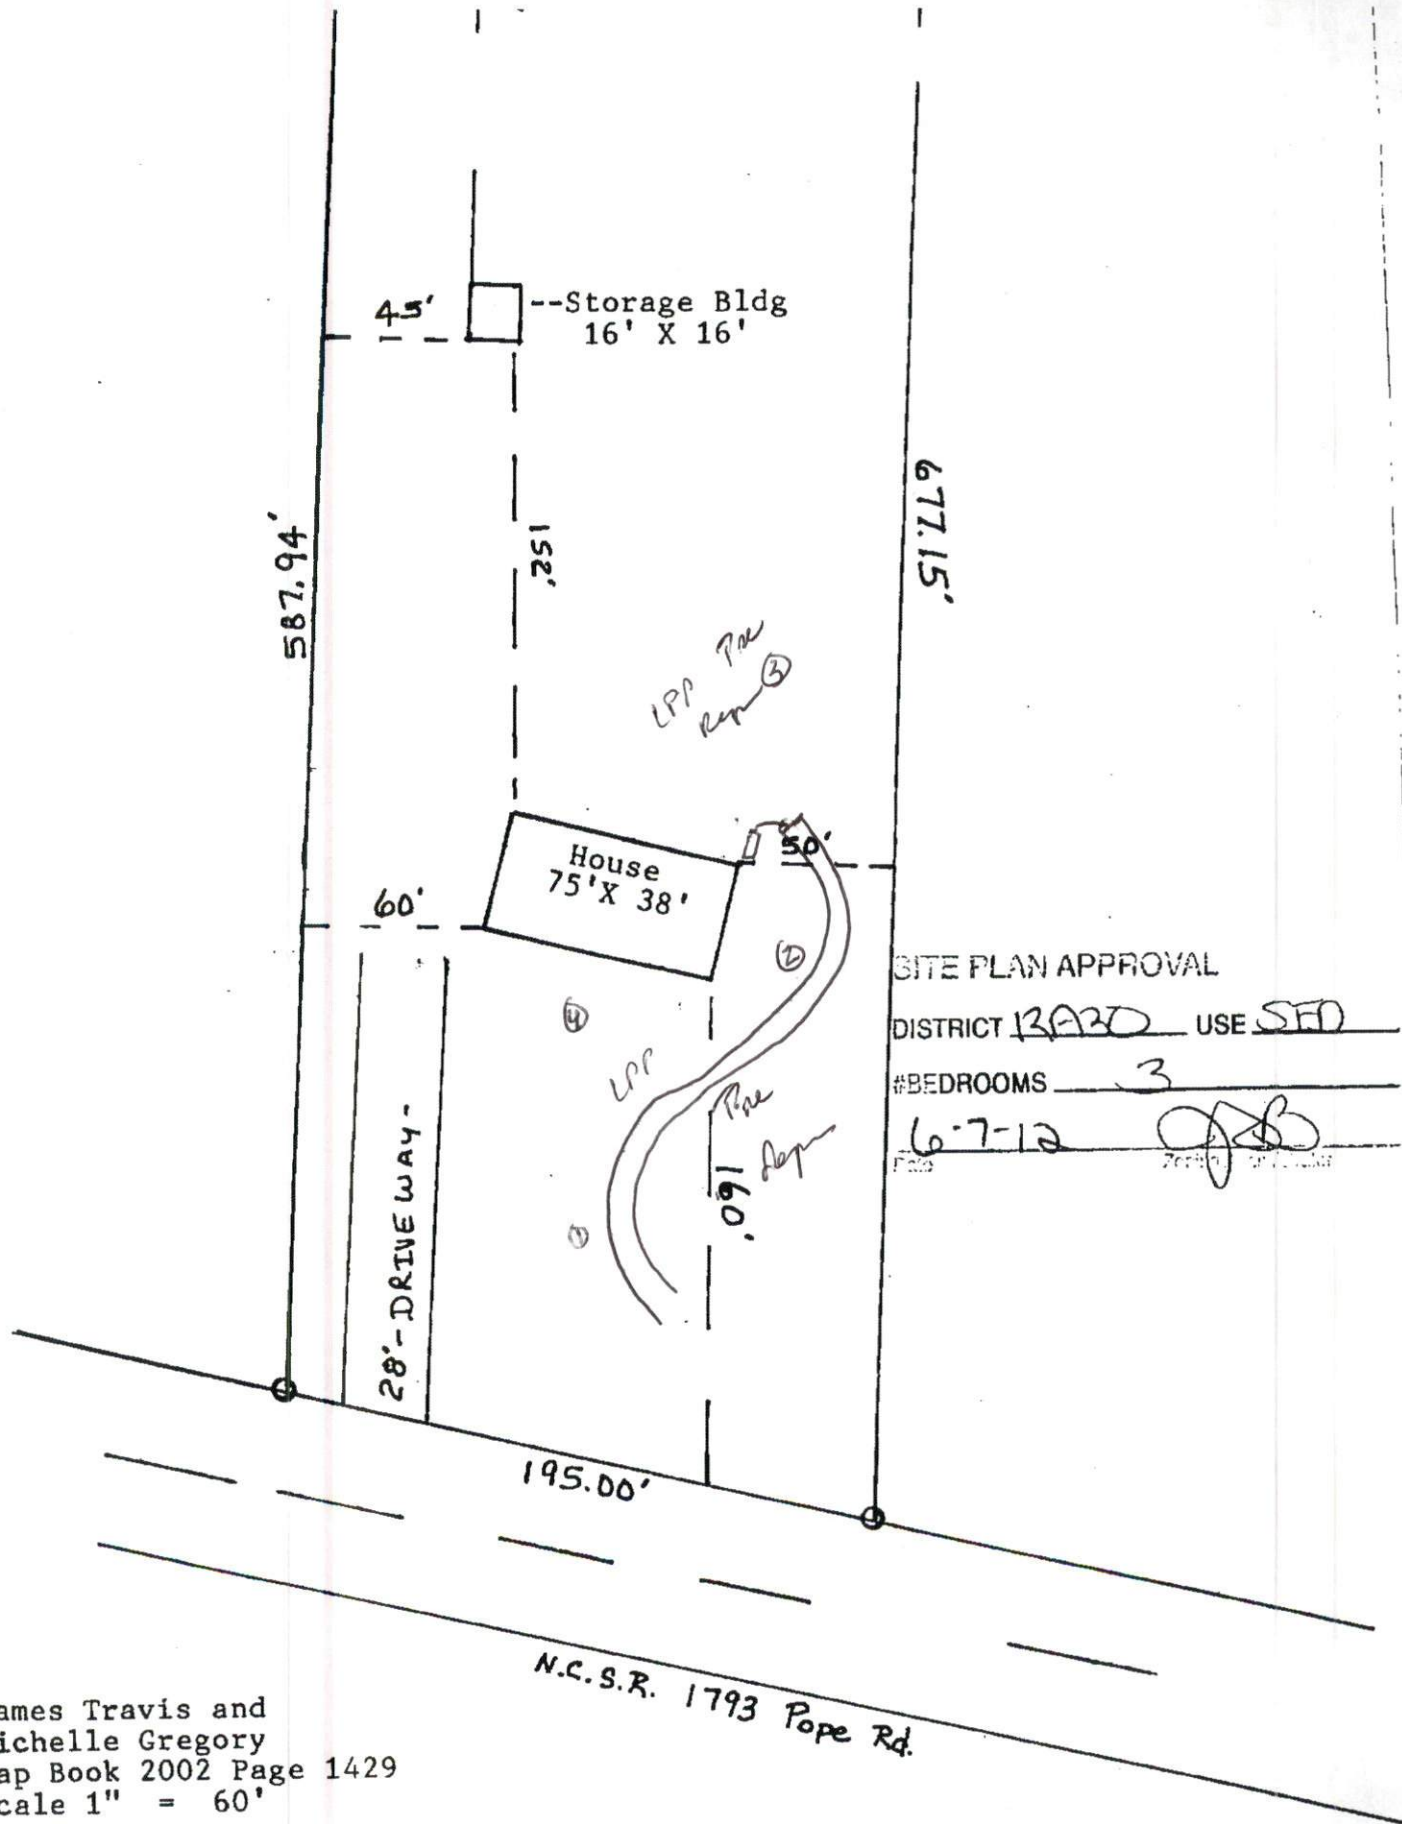

SITE PLAN APPROVAL
DISTRICT 13A30 USE SFD
#BEDROOMS 3
6-7-12 [Signature]

James Travis and
Michelle Gregory
Map Book 2002 Page 1429
Scale 1" = 60'