






# Southeastern Soil & Environmental Associates, Inc.

P.O. Box 9321  
 Fayetteville, NC 28311  
 Phone/Fax (910) 822-4540  
 Email mike@southeasternsoil.com

COKESBURY  
 PARK  
 PROPOSED SEPTIC

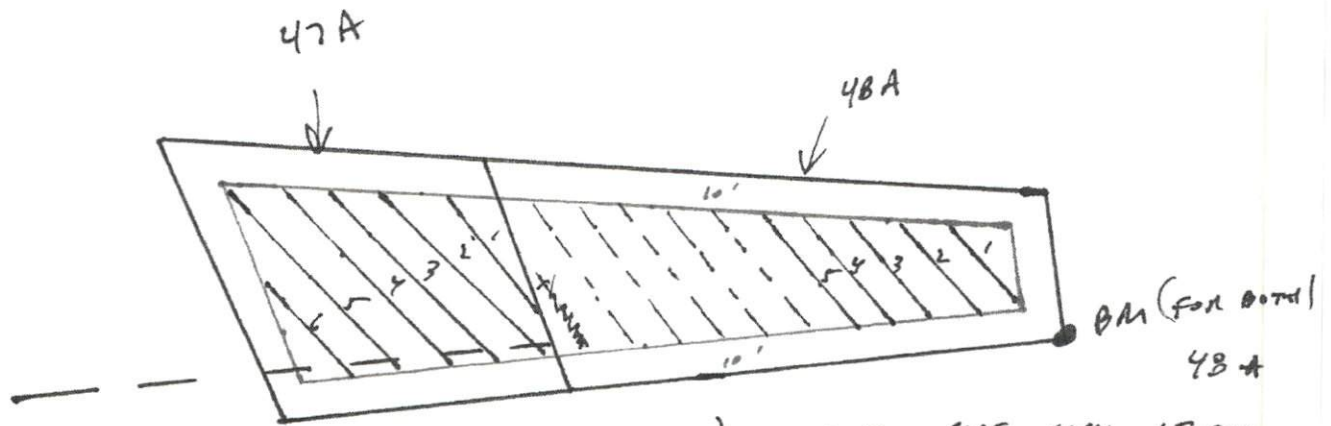

LINE	FLAG	ELEV	LENGTH
1	Y	94.25	30'
2	P	93.75	60'
3	Y	93.25	65'
4	P	93.17	67'
5	Y	92.84	67'
6	P	92.58	30'
			319' AVAIL

INITIAL SYSTEM

LINE	FLAG	ELEV	LENGTH
1	Y	99.53	30'
2	B	99.03	30'
3	Y	98.61	30'
4	B	98.07	35'
5	Y	97.75	40'
			165' AVAIL

LINES 6-10 225' AVAIL

INITIAL SYSTEM 0.36 GPD/FT<sup>2</sup>  
 REPAIR " 0.5 GPD/FT<sup>2</sup>

1" = 50'