


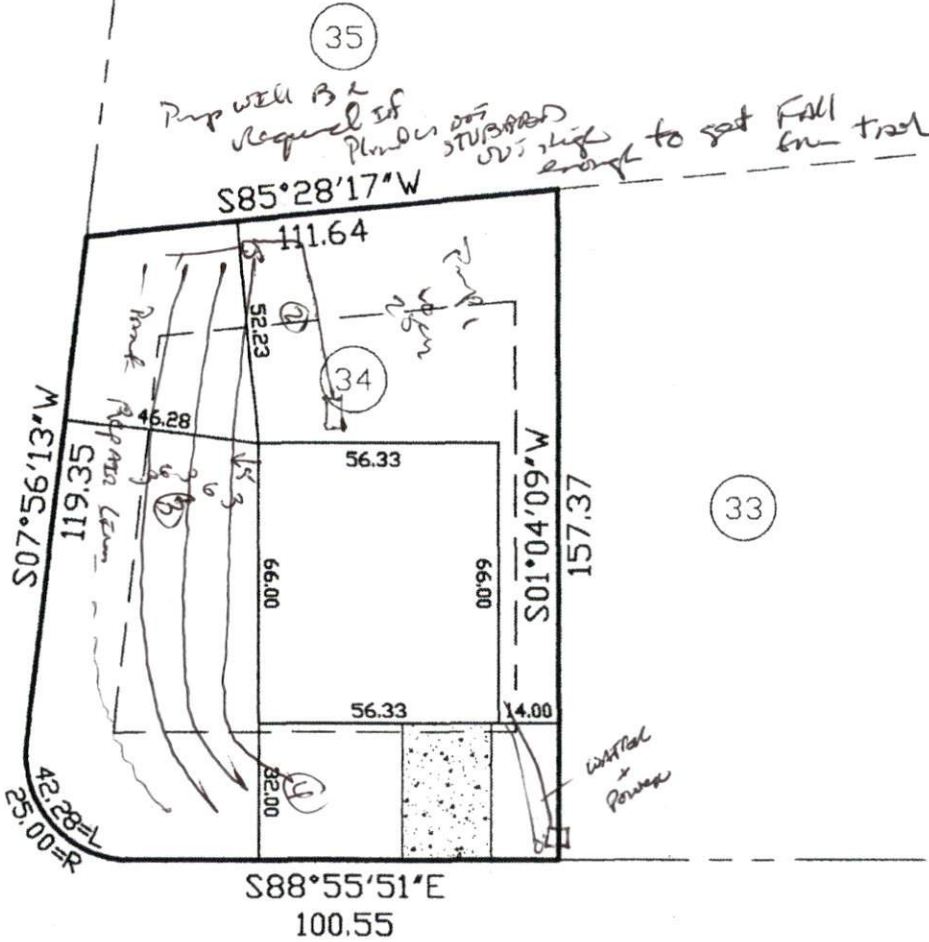





SADDLE LANE  
(60' PUBLIC R/W)



DERBY LANE  
(60' PUBLIC R/W)

*Charlie T. Carpenter* L-4486  
9/6/12

THIS MAP WAS PREPARED FROM RECORDED DATA, AS NOTED, AND FROM OTHER SOURCES PROVIDED BY THE OWNER. THIS IS A PRELIMINARY SITE PLAN, INTENDED FOR PLANNING USE ONLY AND IN NO WAY REPRESENTS A SURVEY MADE BY THIS COMPANY. THIS MAP IS NOT INTENDED FOR RECORDATION, CONVEYANCES, OR SALES.

Charlie T. Carpenter, P.L.S.  
Professional Land Surveyor  
1940 Juniper Church Road  
Four Oaks, NC 27524  
(919) 320-5281  
plschuck30@yahoo.com

PRELIMINARY SITE PLAN FOR:  
**WYNN CONSTRUCTION**

PIN 0651-70-9791.000  
PARCEL ID 11-0661-0100-68  
LOT 34 JOHNSON FARMS S/D  
PB2007 PG661-662  
9/06/12  
1"=40'

19 DERBY LANE  
LILLINGTON, NC 27546