

SONOMA H&P
GL

MAP NO. 2012-551



14


SITE PLAN APPROVAL
 DISTRICT RA-20R USE SFD
 #BEDROOMS 4
 Date 11-9-12
 Zoning Administrator [Signature]

MAP REFERENCE: MAP NO. 2012-551

"KENTUCKY DERBY LN." 60' RW

CURVE	RADIUS	LENGTH	CHORD	CH.BEARING
C-1	25.00'	37.67'	34.21'	S 31°33'11"W

MINIMUM BUILDING SET BACKS
 FRONT YARD — 35'
 REAR YARD — 25'
 SIDE YARD — 10'
 CORNER LOT SIDE YARD — 20'
 MAXIMUM HEIGHT — 35'

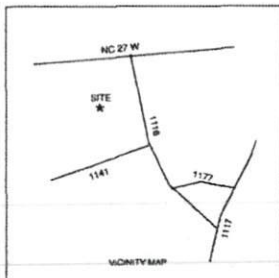

SURVEY FOR:
PROPOSED PLOT PLAN - LOT - 13
TROTTER'S RIDGE S/D, PHASE - 2-A

BENNETT SURVEYS
 1662 CLARK RD., LILLINGTON, N.C. 27546
 (910) 893-5252

JOB NO. 12382

TOWNSHIP	BARBECUE	COUNTY	HARNETT	20	0	40	SURVEYED BY:	FIELD BOOK
STATE:	NORTH CAROLINA	DATE:	NOVEMBER 04, 2012	SCALE: 1" = 40'			DRAWN BY: RVB	DRAWING NO.
ZONE	RA-20R	WATERSHED DISTRICT		TAX PARCEL ID#			CHECKED & CLOSURE BY:	12382