



COMMENTS: \_\_\_\_\_

<u>LANDSCAPE POSITIONS</u>	<u>GROUP</u>	<u>TEXTURES</u>	<u>.1955 LTAR</u>	<u>CONSISTENCE MOIST</u>	<u>WET</u>
R-RIDGE	I	S-SAND	1.2 - 0.8	VFR-VERY FRIABLE FR-FRIABLE FI-FIRM VFI-VERY FIRM EFI-EXTREMELY FIRM	NS-NON-STICKY SS-SLIGHTLY STICKY S-STICKY VS-VERY STICKY NP-NON-PLASTIC SP-SLIGHTLY STICKY P-PLASTIC VP-VERY PLASTIC
S-SHOULDER SLOPE		LS-LOAMY SAND			
L-LINEAR SLOPE	II	SL-SANDY LOAM	0.8 - 0.6		
FS-FOOT SLOPE		L-LOAM			
N-NOSE SLOPE	III	SI-SILT	0.6 - 0.3		
H-HEAD SLOPE		SIL-SILT LOAM			
CC-CONCLAVE SLOPE		CL-CLAY LOAM			
CV-CONVEX SLOPE		SCL-SANDY CLAY LOAM			
T-TERRACE	IV	SIC-SILTY CLAY	0.4 - 0.1		
FP-FLOOD PLAN		C-CLAY			
		SC-SANDY CLAY			

STRUCTURE

- SG-SINGLE GRAIN
- M-MASSIVE
- CR-CRUMB
- GR-GRANULAR
- SBK-SUBANGULAR BLOCKY
- ABK-ANGULAR BLOCKY
- PL-PLATY
- PR-PRISMATIC

MINERALOGY

- SLIGHTLY EXPANSIVE
- EXPANSIVE


Show profile locations and other site features (dimensions, references or benchmark, and North)

A large grid for site mapping and profile locations. The grid is approximately 20 units wide and 20 units high, providing a coordinate system for marking profile locations and other site features.

Gettysburg 6L

MAP NO. 2012-551


**SITE PLAN APPROVAL**  
 DISTRICT SPROR USE SED  
 #BEDROOMS 4  
 Date 11-9-12  
 Zoning Administrator [Signature]

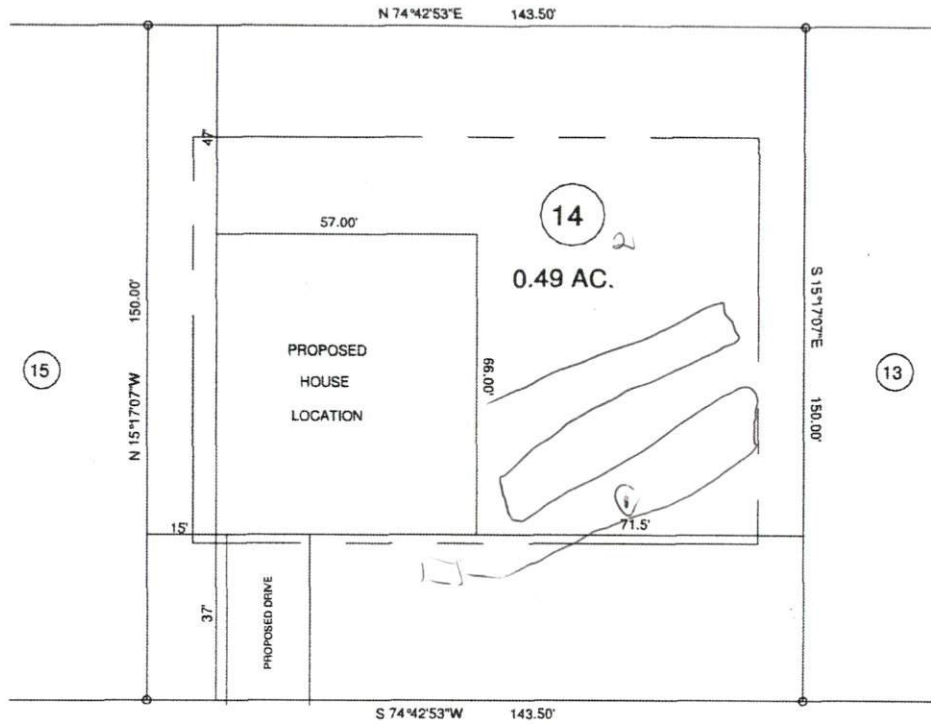

"KENTUCKY DERBY LN." 60' R/W

MAP REFERENCE: MAP NO. 2012-551

MINIMUM BUILDING SET BACKS  
 FRONT YARD — 35'  
 REAR YARD — 25'  
 SIDE YARD — 10'  
 CORNER LOT SIDE YARD — 20'  
 MAXIMUM HEIGHT — 35'

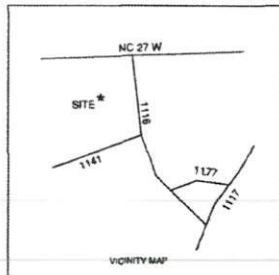

TOWNSHIP BARBECUE		COUNTY HARNETT		20 0 40		SURVEYED BY:		FIELD BOOK
STATE: NORTH CAROLINA		DATE: NOVEMBER 04, 2012		SCALE: 1"= 40'		DRAWN BY: RVB		DRAWING NO.
ZONE RA-20R	WATERSHED DISTRICT		TAX PARCEL ID#		CHECKED & CLOSURE BY:		12383	

JOB NO. 12383

SURVEY FOR:  
 PROPOSED PLOT PLAN - LOT - 14  
 TROTTER'S RIDGE S/D, PHASE - 2-A

**BENNETT SURVEYS**  
 1662 CLARK RD., LILLINGTON, N.C. 27546  
 (910) 893-5252