


I, MICHAEL P. GRIFFIN, certify that under my direction and supervision this map was drawn from an actual field survey; that the error of closure of the survey as calculated by coordinates is 1: 10,000+; that the area shown hereon was calculated by coordinates.
 Witness my hand and seal this day of MONTH 2012.

BK 2012 PG 479
 HARNETT CO. REGISTRY

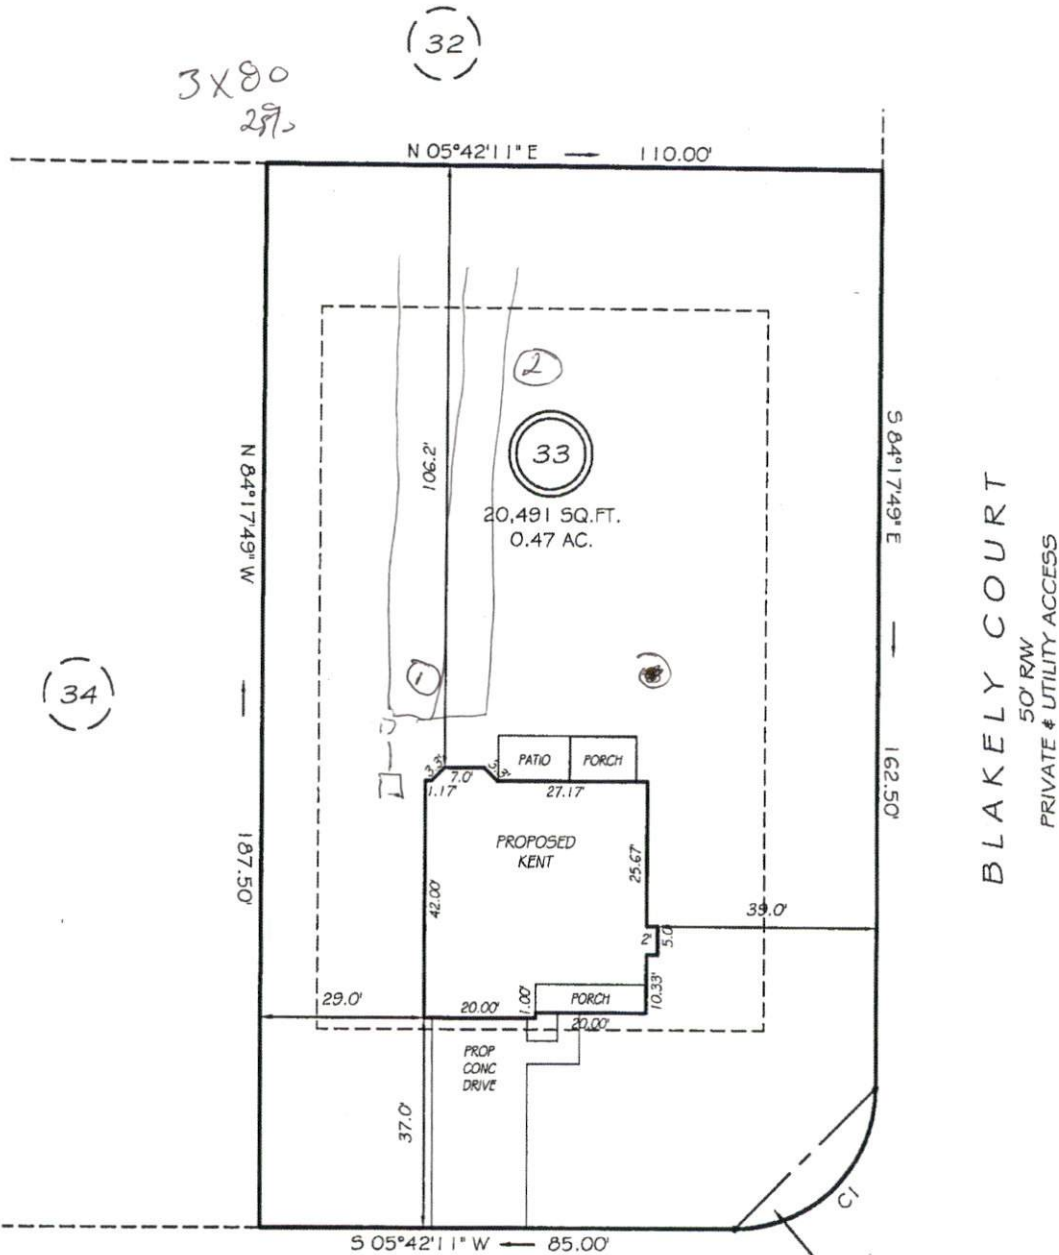

SITE PLAN APPROVAL **BISON LANE**
 DISTRICT 11-21-12 USE RES 50' RW
 PRIVATE # UTILITY ACCESS

#BEDROOMS 11
11-21-12
 Date Zoning Administrator

SETBACKS
 FRONT 35'
 REAR 25'
 SIDE 10'

CI R=25.00' L=39.28' S39°17'49"E 35.36'

PRELIMINARY
 NOT FOR RECORDATION,
 SALES OR CONVEYANCE

LEGEND

- | | | | |
|-----|---------------------|-----|--------------------|
| EIP | EXISTING IRON PIPE | FES | FLARED END SECTION |
| IPS | IRON PIPE SET | WM | WATER METER |
| R/W | RIGHT OF WAY | CO | CLEAN OUT |
| N/F | NOW OR FORMERLY | FH | FIRE HYDRANT |
| EIS | EXISTING IRON STAKE | CB | CATCH BASIN |

