


4 MICHAEL P. GRIFFIN, certify that under my direction and supervision this map was drawn from an actual field survey; that the error of closure of the survey as calculated by coordinates is 1:10,000+; that the area shown hereon was calculated by coordinates.
 Witness my hand and seal this day of MONTH 2012.

BK 2012 PG 479
 HARNETT CO. REGISTRY

N/F
 MARY C. GANUS
 DB 1049 PG 707

N/F
 WILLIAM HENRY BUFFINGTON, III
 DB 1383 PG 383

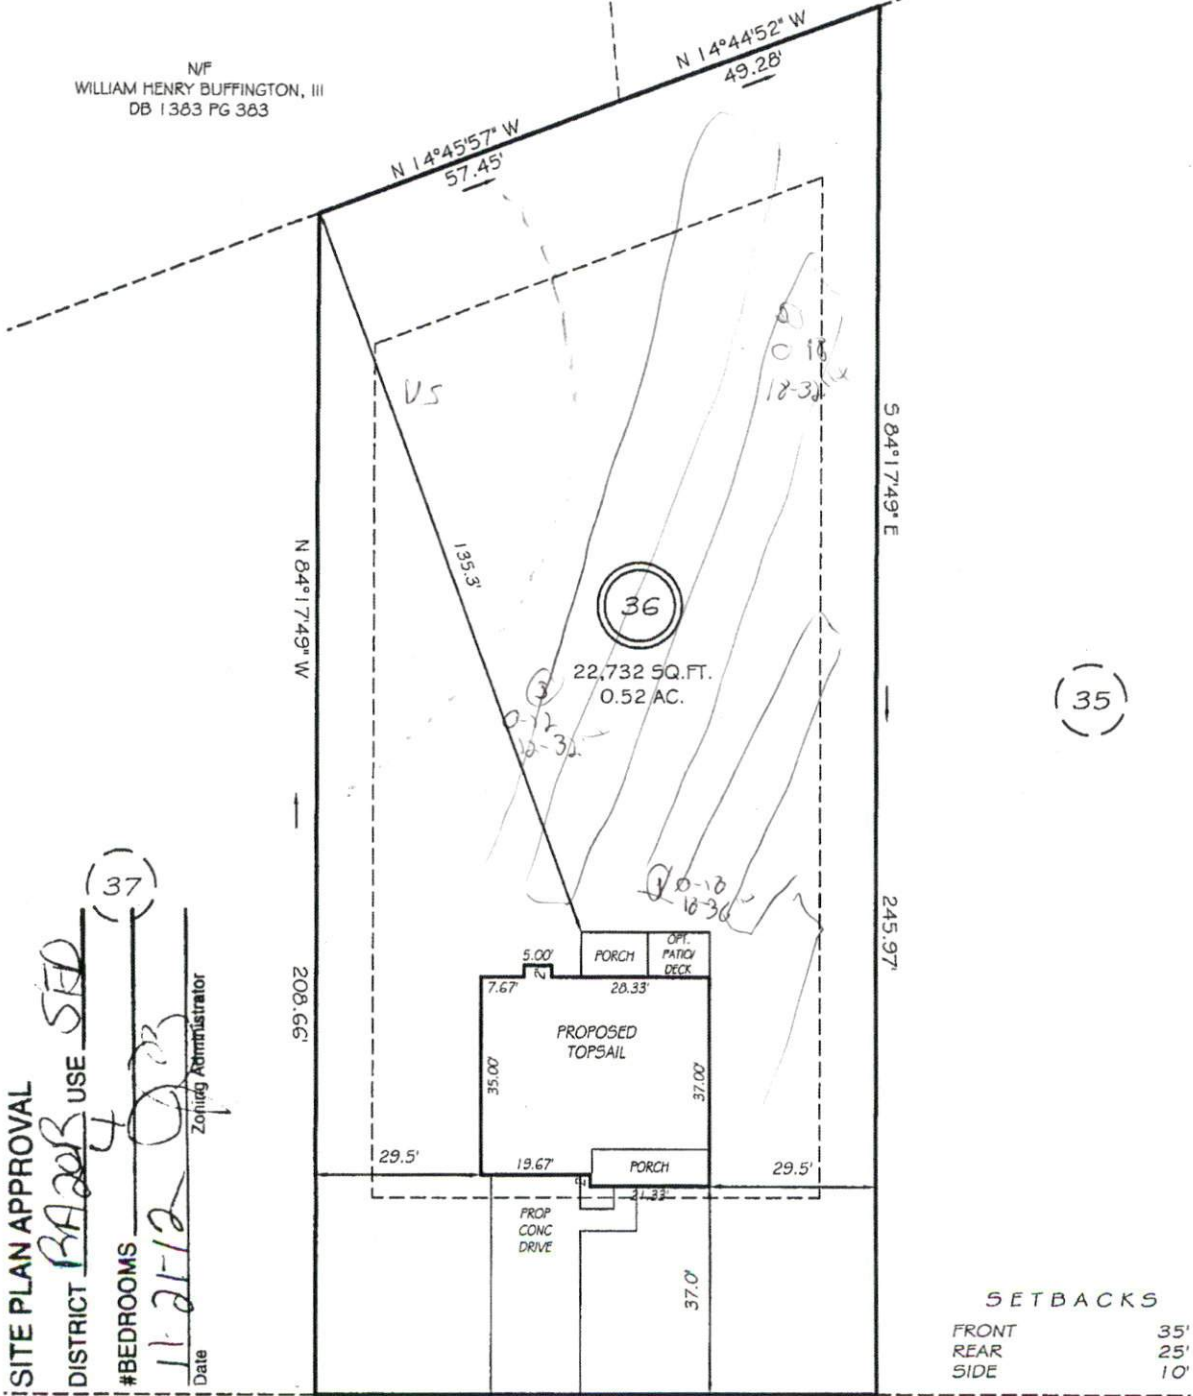


SITE PLAN APPROVAL
 DISTRICT RA 2003 USE SED
 #BEDROOMS 4
 Date 11-21-12
 Zoning Administrator [Signature]

SETBACKS

FRONT	35'
REAR	25'
SIDE	10'

S 05°42'11\" W ← 100.00'
BISON LANE
 50' RAW
 PRIVATE # UTILITY ACCESS

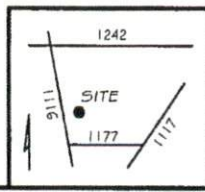

PRELIMINARY
 NOT FOR RECORDATION,
 SALES OR CONVEYANCE

LEGEND

EIP	EXISTING IRON PIPE	FES	FLARED END SECTION
IPS	IRON PIPE SET	WM	WATER METER
R/W	RIGHT OF WAY	CO	CLEAN OUT
N/F	NOW OR FORMERLY	FH	FIRE HYDRANT
EIS	EXISTING IRON STAKE	CB	CATCH BASIN

PLOT PLAN