


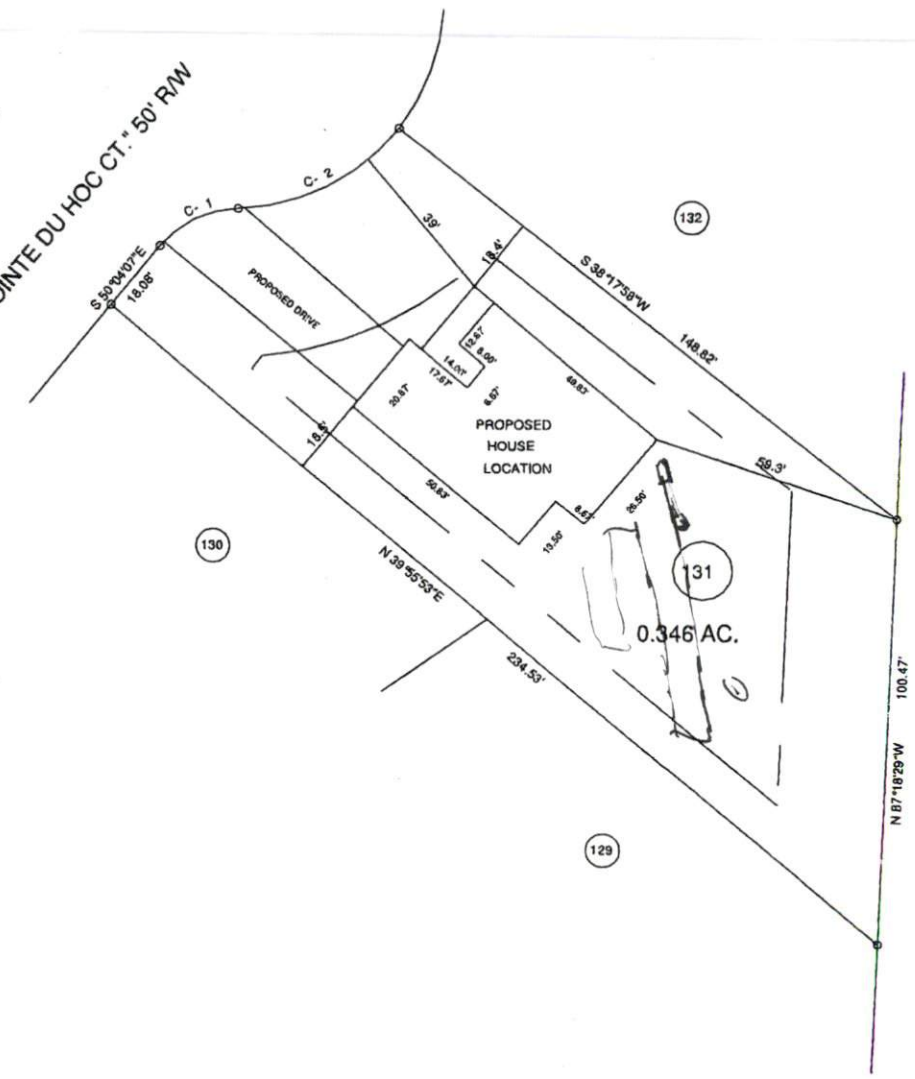

MAP NO. 2012-86


MAP REFERENCE: MAP NO. 2012-86

"POINTE DU HOC CT. - 50' RW"



MINIMUM SET BACKS

- FRONT YARD - 20'
- REAR YARD - 25'
- SIDE YARD - 5'
- CORNER LOT SIDE YARD - 20'
- MAXIMUM HEIGHT - 7'

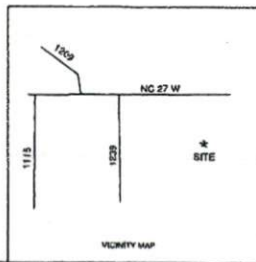

SURVEY FOR:			JOB NO. 12447	
PROPOSED PLOT PLAN - LOT - 131			BENNETT SURVEYS	
"TINGEN POINTE"S/D, PHASE - 5			1662 CLARK RD., LILLINGTON, N.C. 27546 (910) 893-5252	
TOWNSHIP	BARBECUE	COUNTY	HARNETT	20' 0 40'
STATE:	NORTH CAROLINA	DATE:	DECEMBER 27, 2012	SURVEYED BY:
ZONE	RA-20R	WATERSHED DISTRICT		DRAWN BY: RVB
		TAX PARCEL ID#		FIELD BOOK
			CHECKED & CLOSURE BY:	DRAWING NO.
				12447