

COMMENTS: _____

<u>LANDSCAPE POSITIONS</u>	<u>GROUP</u>	<u>TEXTURES</u>	<u>.1955 LTAR</u>	<u>CONSISTENCE MOIST</u>	<u>WET</u>
R-RIDGE	I	S-SAND	1.2 - 0.8	VFR-VERY FRIABLE FR-FRIABLE FI-FIRM VFI-VERY FIRM EFI-EXTREMELY FIRM	NS-NON-STICKY SS-SLIGHTY STICKY S-STICKY VS-VERY STICKY NP-NON-PLASTIC SP-SLIGHTLY STICKY P-PLASTIC VP-VERY PLASTIC
S-SHOULDER SLOPE		LS-LOAMY SAND			
L-LINEAR SLOPE	II	SL-SANDY LOAM	0.8 - 0.6		
FS-FOOT SLOPE		L-LOAM			
N-NOSE SLOPE	III	SI-SILT	0.6 - 0.3		
H-HEAD SLOPE		SIL-SILT LOAM			
CC-CONCLAVE SLOPE		CL-CLAY LOAM			
CV-CONVEX SLOPE		SCL-SANDY CLAY LOAM			
T-TERRACE	IV	SIC-SILTY CLAY	0.4 - 0.1		
FP-FLOOD PLAN		C-CLAY SC-SANDY CLAY			

STRUCTURE

- SG-SINGLE GRAIN
- M- MASSIVE
- CR-CRUMB
- GR-GRANULAR
- SBK-SUBANGULAR BLOCKY
- ABK-ANGULAR BLOCKY
- PL-PLATY
- PR-PRISMATIC

MINERALOGY

- SLIGHTLY EXPANSIVE
- EXPANSIVE

Show profile locations and other site features (dimensions, references or benchmark, and North)

A large grid for drawing site profiles and features. The grid is approximately 20 columns wide and 30 rows high, providing a space for detailed site mapping and profile drawings.

MAP NO. 2012-86


MAP REFERENCE: MAP NO. 2012-86

SITE PLAN APPROVAL

DISTRICT RRB USE SFD


#BEDROOMS _____

Date 1-16-13 Zoning Administrator _____

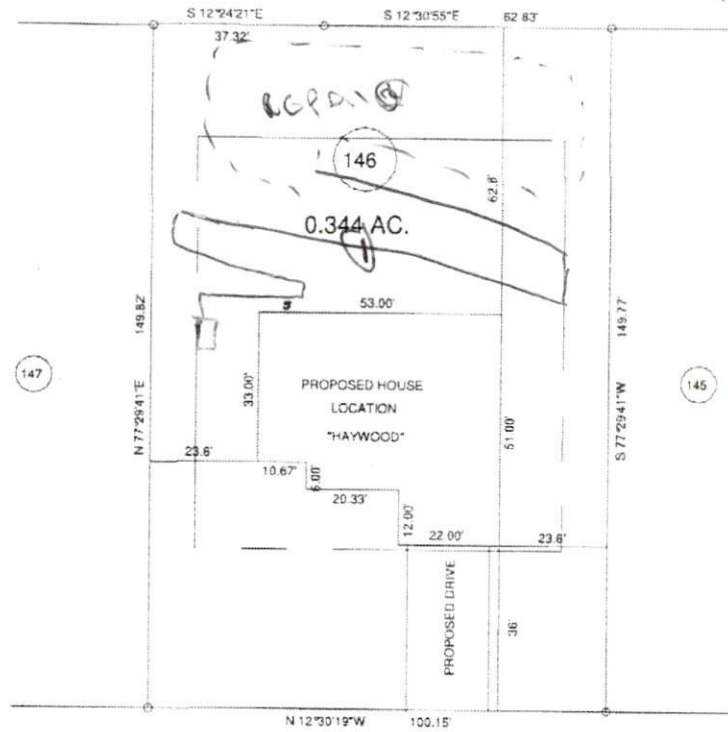

"JUNO DRIVE" 50' R/W

MINIMUM BUILDING SET BACKS
 FRONT YARD — 35'
 REAR YARD — 25'
 SIDE YARD — 12'
 CORNER LOT SIDE YARD — 20'
 MAXIMUM HEIGHT — 35'

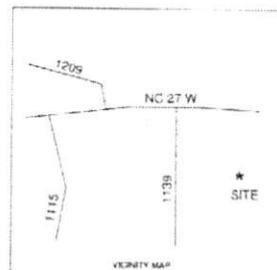

SURVEY FOR:				JOB NO. 13015	
PROPOSED PLOT PLAN - LOT - 146				BENNETT SURVEYS	
TINGEN POINTE S/D, PHASE FIVE				1562 CLARK RD. LILLINGTON N.C. 27546 (910) 833-5252	
TOWNSHIP	BARBEQUE	COUNTY	HARNETT	20' 0 40'	SURVEYED BY:
STATE: NORTH CAROLINA	DATE: JANUARY 14 2013		SCALE: 1" = 40'		DRAWN BY: RVB
ZONE RA-20R	WATERSHED DISTRICT	TAX PARCEL ID#		CHECKED & CLOSURE BY:	FIELD BOOK
					DRAWING NO. 13015