


BRC

LOT 20, QUAIL GLEN SUBDIVISION, MAP# 2007 PAGES 635-638

BLACK RIVER TOWNSHIP HARNETT COUNTY NORTH CAROLINA

SCALE: 1" = 40'

MAP # 2007 PG. 635-637

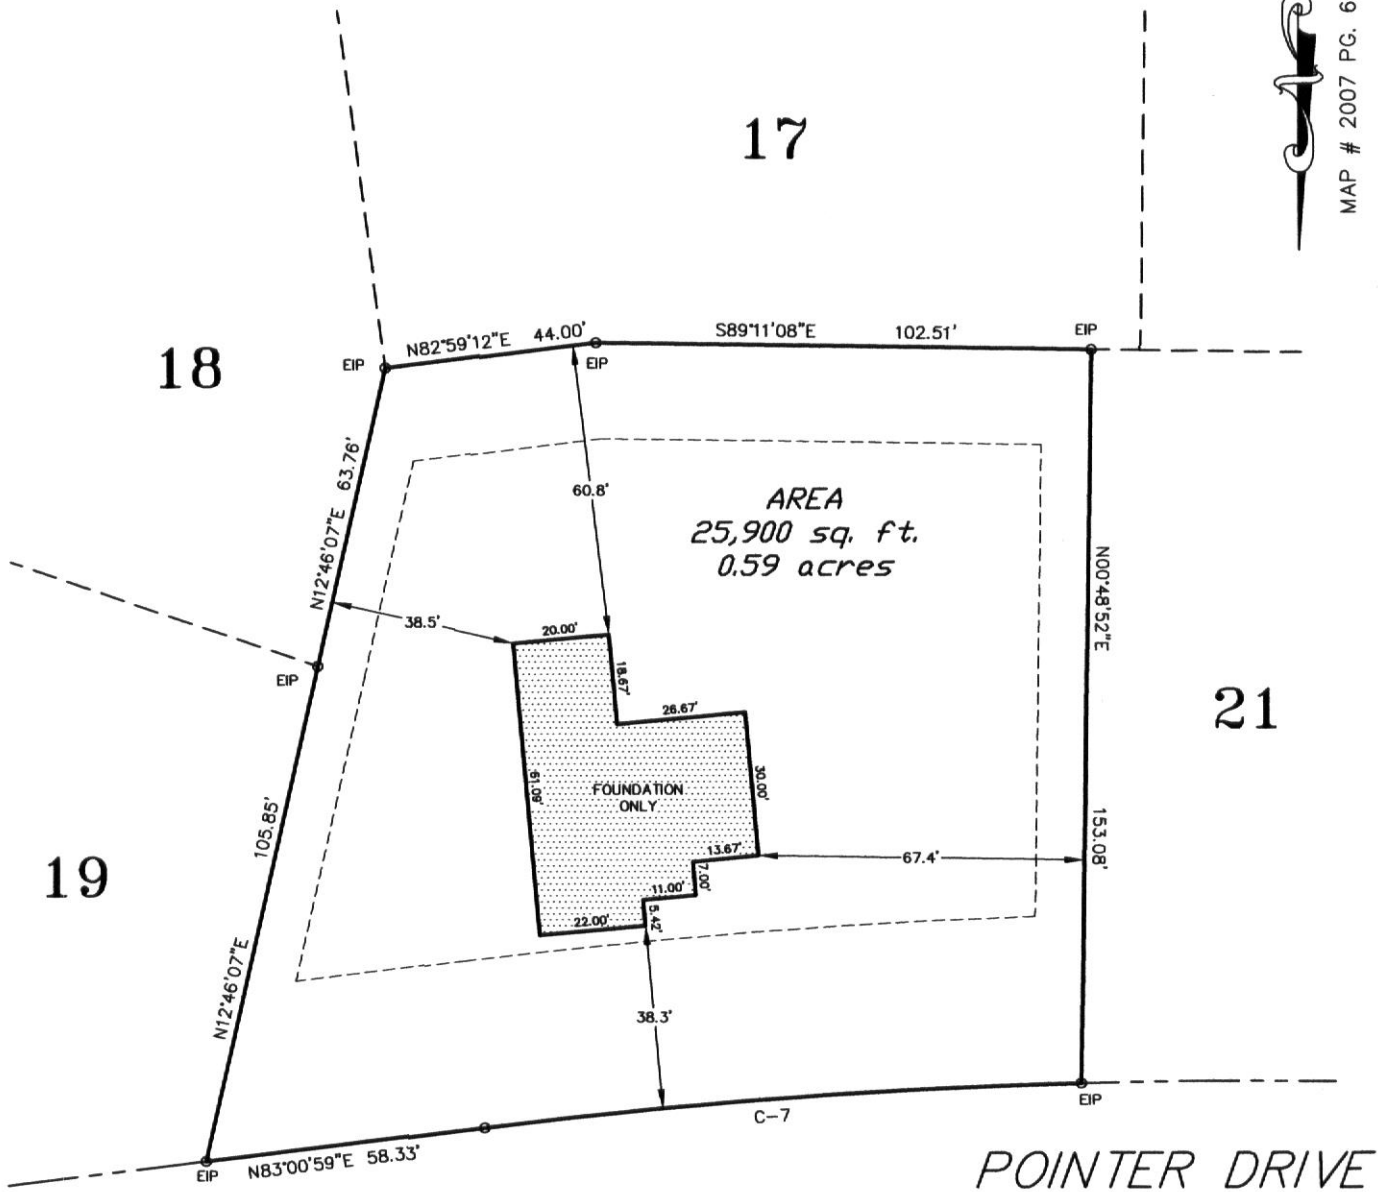

CURVE TABLE				
CURVE	LENGTH	RADIUS	BEARING	CHORD DIST.
C-7	123.97	1299.40	S85°44'59"W	123.92

30503

LEGEND
 EIP - EXISTING IRON PIPE
 IPS - IRON PIPE SET
 NIF - NO IRON FOUND
 PK - PK NAIL
 RRS - RAILROAD SPIKE

ADDRESS:
 POINTER DRIVE
 ANGIER, N.C. 27501

ASHWORTH

LAND SURVEYING

PO BOX 388, FUQUAY-VARINA, N.C. 27526

919-552-1857

I, Max E. Ashworth, Jr., certify that under my direction and supervision this plat was drawn from an actual field survey. There are no encroachments except as shown.

Witness my hand and seal this 3rd day of April, 2013

Max E. Ashworth, Jr.

L-3099

