


BRC

LOT 28, QUAIL GLEN SUBDIVISION, MAP# 2007 PAGES 635-638
 BLACK RIVER TOWNSHIP HARNETT COUNTY NORTH CAROLINA
 SCALE: 1" = 40'

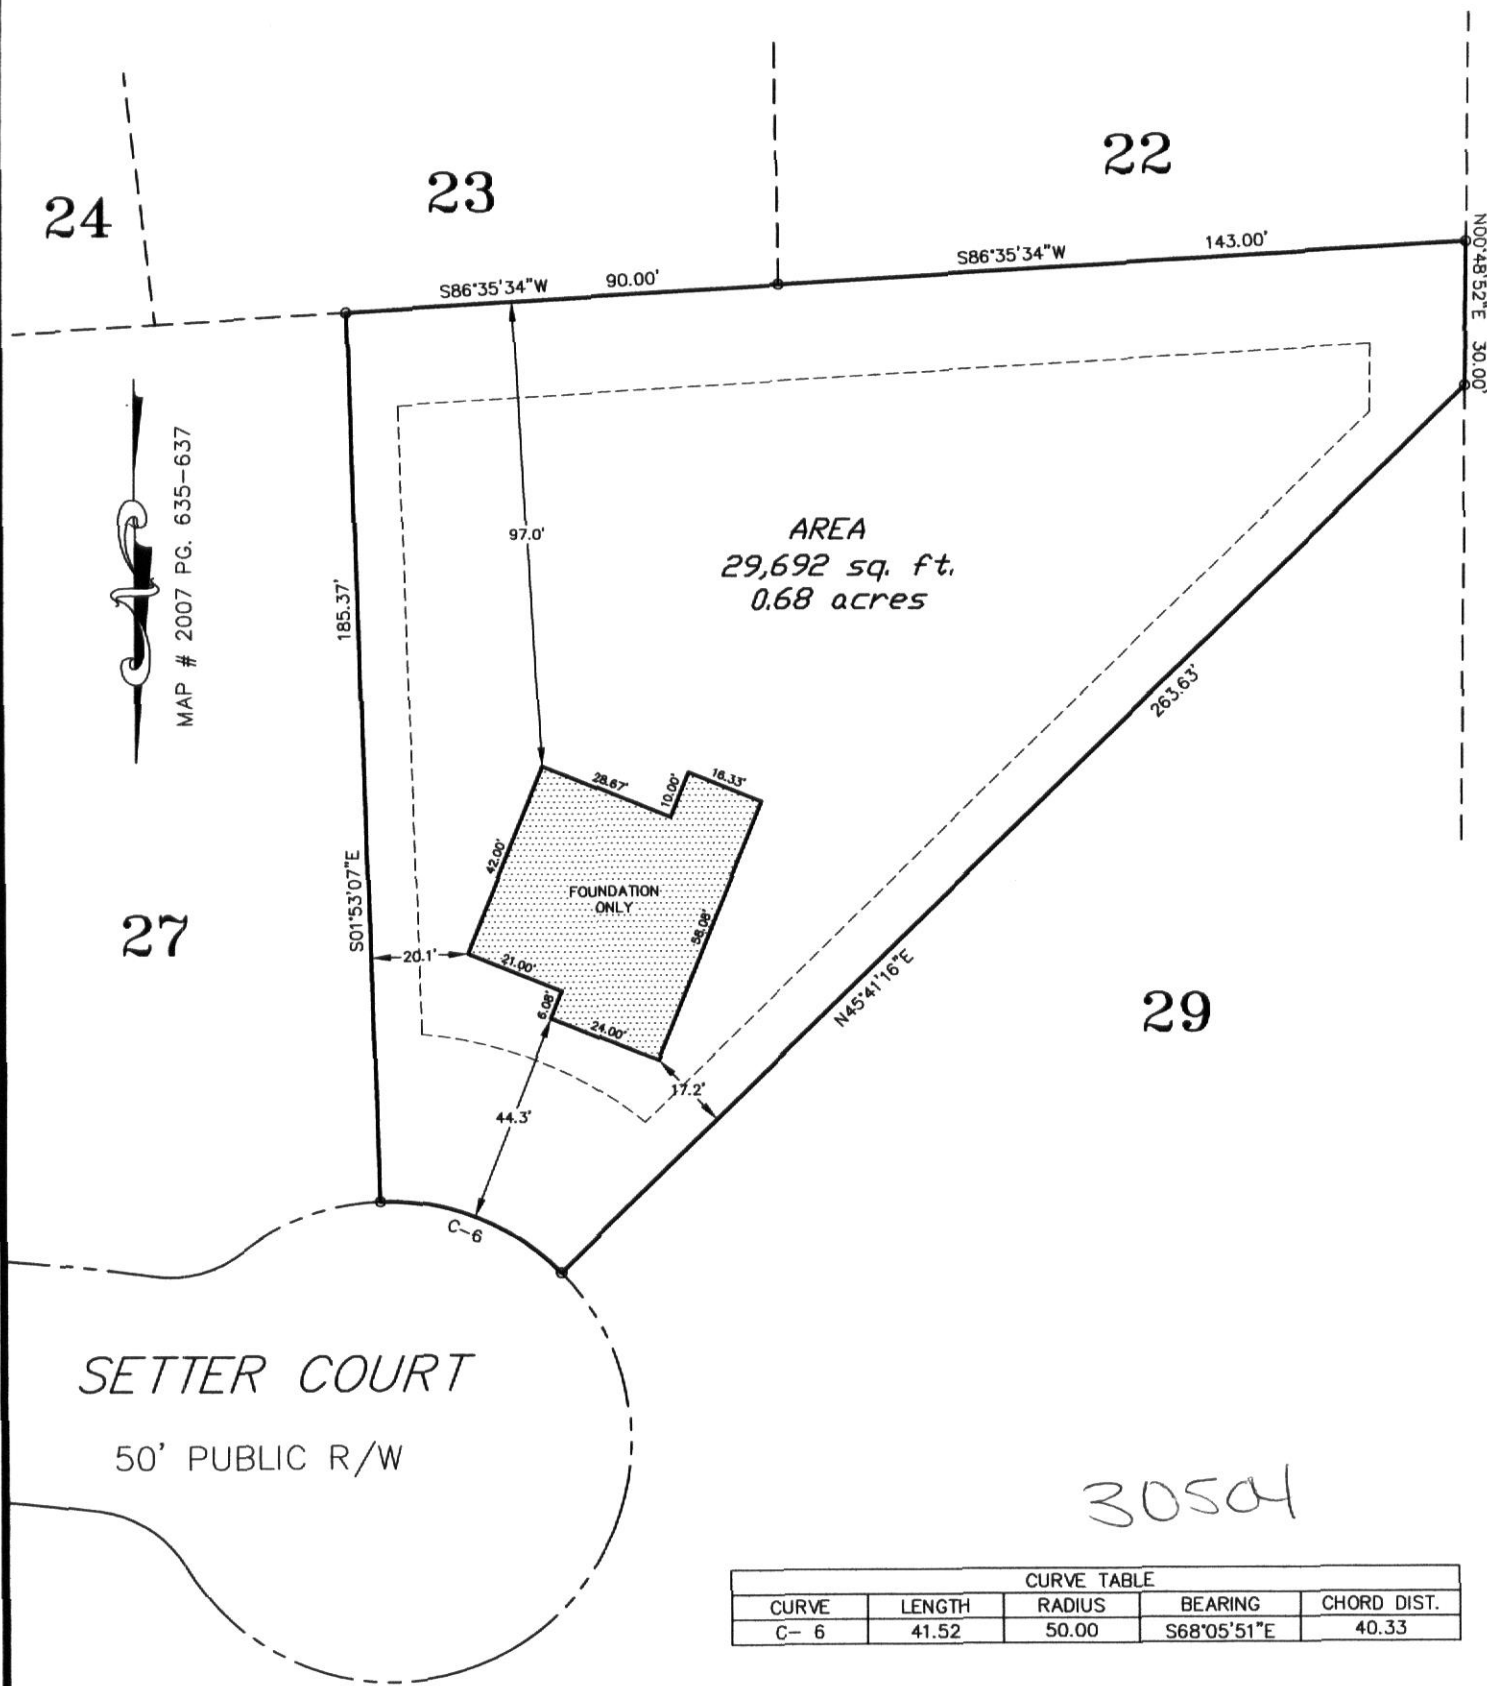

30504

CURVE TABLE				
CURVE	LENGTH	RADIUS	BEARING	CHORD DIST.
C-6	41.52	50.00	S68°05'51\"E	40.33

LEGEND
 EIP - EXISTING IRON PIPE
 IPS - IRON PIPE SET
 NIF - NO IRON FOUND
 PK - PK NAIL
 RRS - RAILROAD SPIKE

ADDRESS:
 SETTER COURT
 ANGIER, N.C. 27501

ASHWORTH
 LAND SURVEYING

PO BOX 388, FUQUAY-VARINA, N.C. 27526 919-552-1857

I, Max E. Ashworth, Jr., certify that under my direction and supervision this plat was drawn from an actual field survey. There are no encroachments except as shown.

Witness my hand and seal this 3rd day of April, 2013

Max E. Ashworth, Jr.
 L-3099

