



I, MICHAEL P. GRIFFIN, certify that under my direction and supervision this map was drawn from an actual field survey; that the error of closure of the survey as calculated by coordinates is 1:10,000+; that the area shown hereon was calculated by coordinates.  
 Witness my hand and seal this 20TH day of MAY 2013.

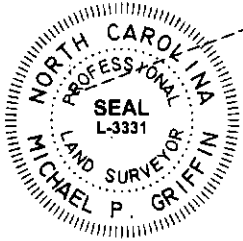

*Michael P. Griffin*

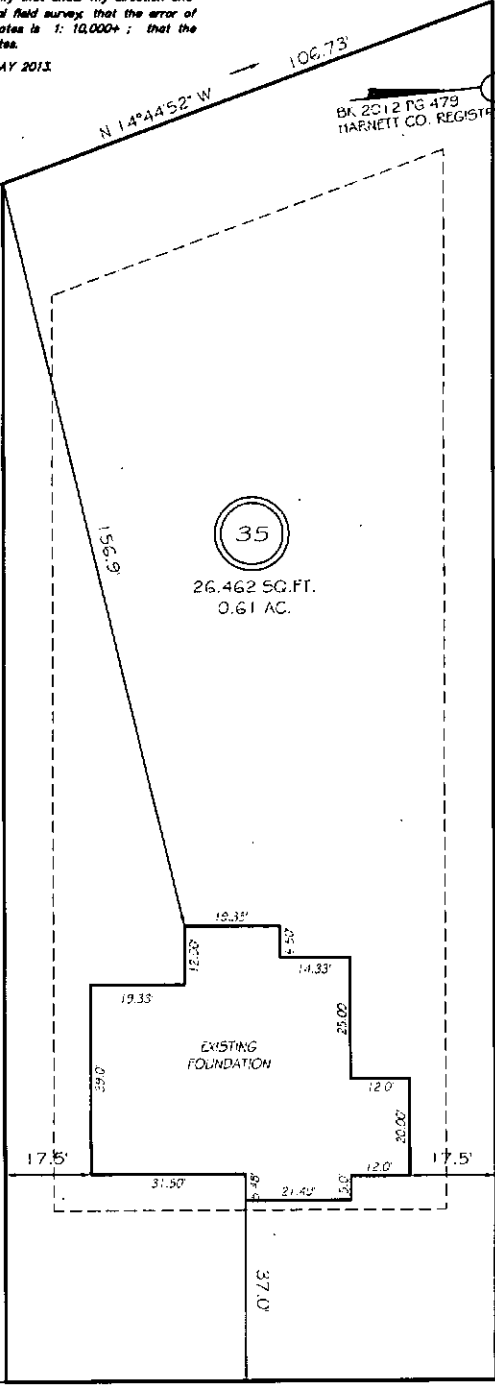

(32)

(36)

(34)

**SETBACKS**


FRONT	35'
REAR	25'
SIDE	10'

S 05°42'11" W — 100.00'  
**BISON LANE**  
 50' RAW  
 PRIVATE & UTILITY ACCESS

THIS PROPERTY IS NOT LOCATED  
 IN THE 100 YEAR FLOOD ZONE.

**LEGEND**

DI	EXISTING IRON PIPE	FLS	FLARED END SECTION
PA	IRON PIPE	WM	WALL METER
FW	RIGHT OF WAY	CC	CLEAN CUT
UP	IRON PIPE UNDERLAY	PH	HYDRANT
DS	EXISTING IRON STAKE	CS	CATCH BASIN

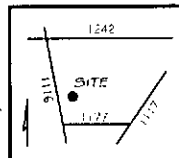

**GLS GRIFIN LAND SURVEYING, INC.**  
 P.O. BOX 148  
 FUQUAY-VARINA, NC 27526  
 (919) - 567 - 1963

**FOUNDATION SURVEY**  
 FOR  
**H & H HOMES**  
 OAKMONT  
 LOT 35  
 BISON LANE  
 NORTH CAROLINA  
 HARNETT COUNTY BARBECUE TOWNSHIP

DRAWN BY <b>NMF</b>	DATE <b>5/20/13</b>
CHECKED BY <b>MPG</b>	SCALE <b>1" = 30'</b>

30524