

- LEGEND**
 PO=PORCH
 P=PATIO
 SW=SIDEWALK
 DW=CONC DRIVEWAY
 EB=ELECTRIC BOX
 SCO=CLEANOUT
 TP=TELEPHONE PEDESTAL
 WM=WATER METER
 AC=AIR CONDITIONING UNIT
 BOC=BACK OF CURB
 EOP=EDGE OF PAVEMENT
- IRON PIPE FOUND
 ● IRON PIPE SET
 ○ NAIL SET



THIS SURVEY IS OF AN EXISTING PARCEL OR PARCELS OF LAND AND DOES NOT CREATE A NEW STREET OR CHANGE AN EXISTING STREET.

G. Darrell Taylor 4/16/13
 G. DARRELL TAYLOR, PLS L-3729 DATE



THIS MAP IS ONLY INTENDED FOR THE PARTIES AND PURPOSES SHOWN. THIS MAP IS NOT FOR RECORDATION. NO TITLE REPORT PROVIDED.

VICINITY MAP (NTS)

NOTE: PER PLAT 2009 PG 667 PORTIONS OF THIS SUBDIVISION ARE LOCATED WITHIN 100 YR. FLOOD LINE BASED ON FEMA MAP 3720052600J DATED OCT 03, 2006

SETBACKS

- FRONT 35'
 SIDE 10'
 REAR 25'
 SIDE STREET 20'

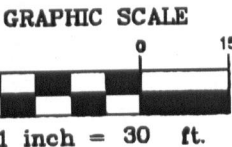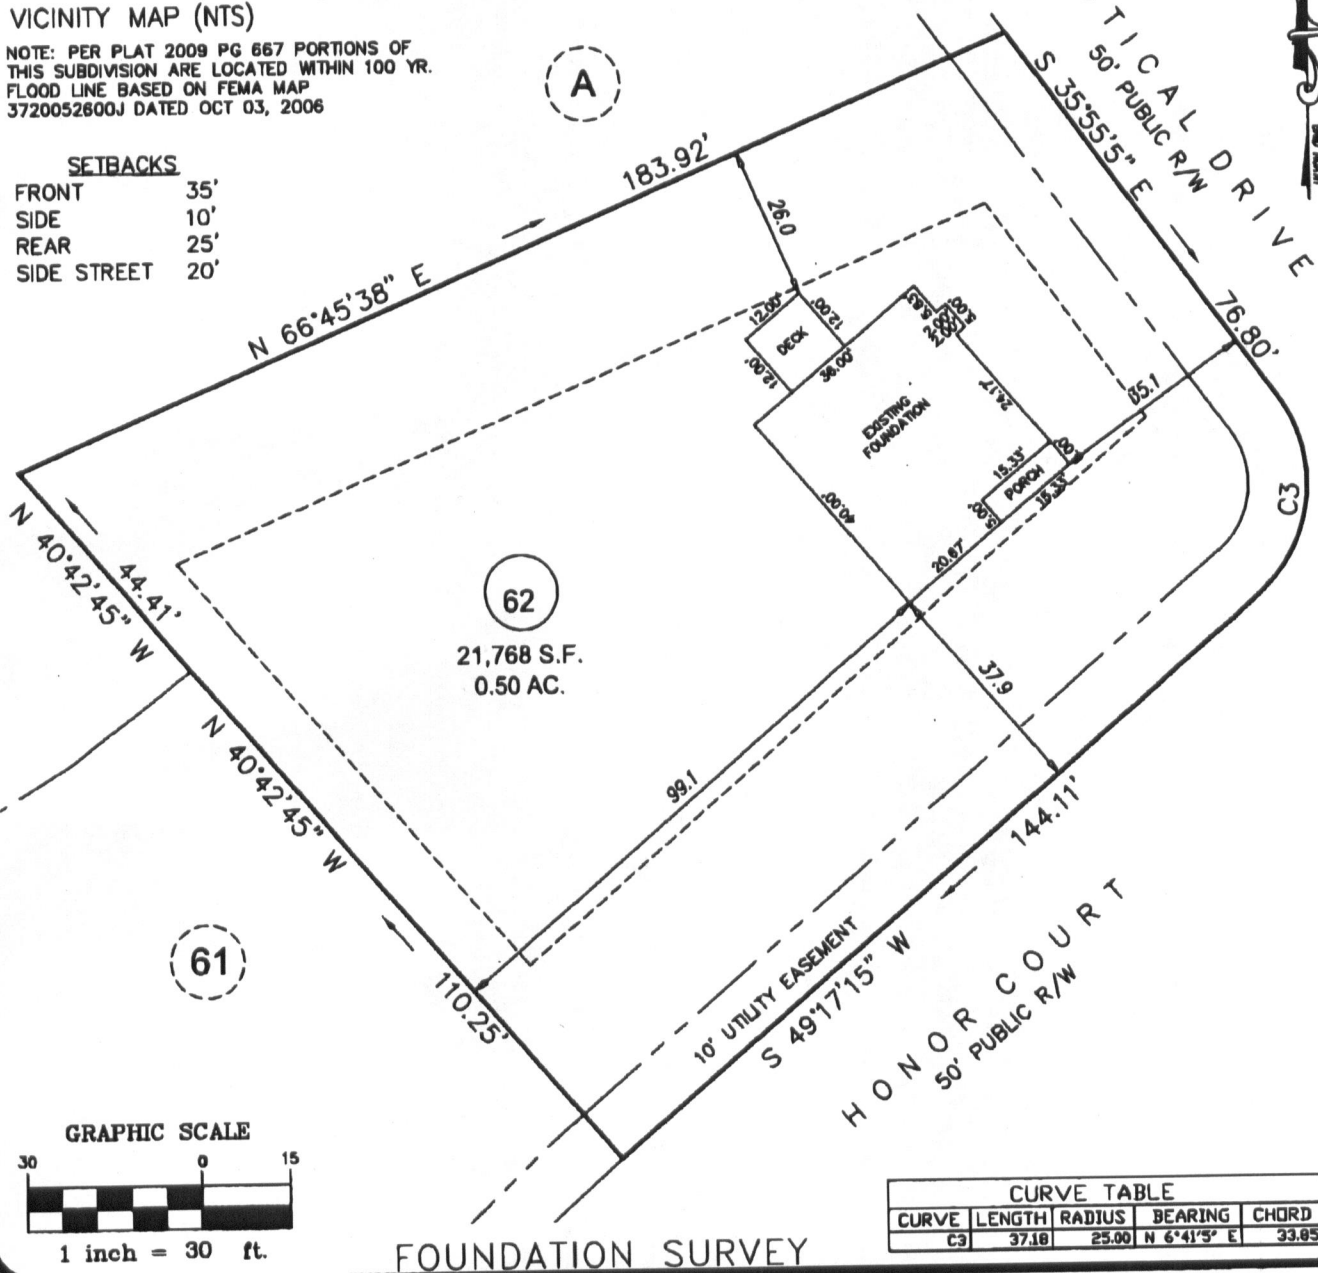


CURVE TABLE				
CURVE	LENGTH	RADIUS	BEARING	CHORD
C3	37.18	25.00	N 6°41'5" E	33.85

FOUNDATION SURVEY


135 305 29

M C R S	PROJECT:	GWEN OAKS
	DRAWN BY:	APS
	SCALE:	1"=30'
	DATE:	4-16-13

FOR
GARY ROBINSON HOMES
 HONOR COURT
 LOT 62 GWEN OAKS SUBDIVISION
 ANDERSON CREEK TWP., HARNETT CO., NC
 P.B. 2009, PG. 667-668

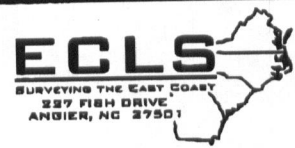

910.897.3357 EASTODASTLS.COM 910.897.2339 (FAX)

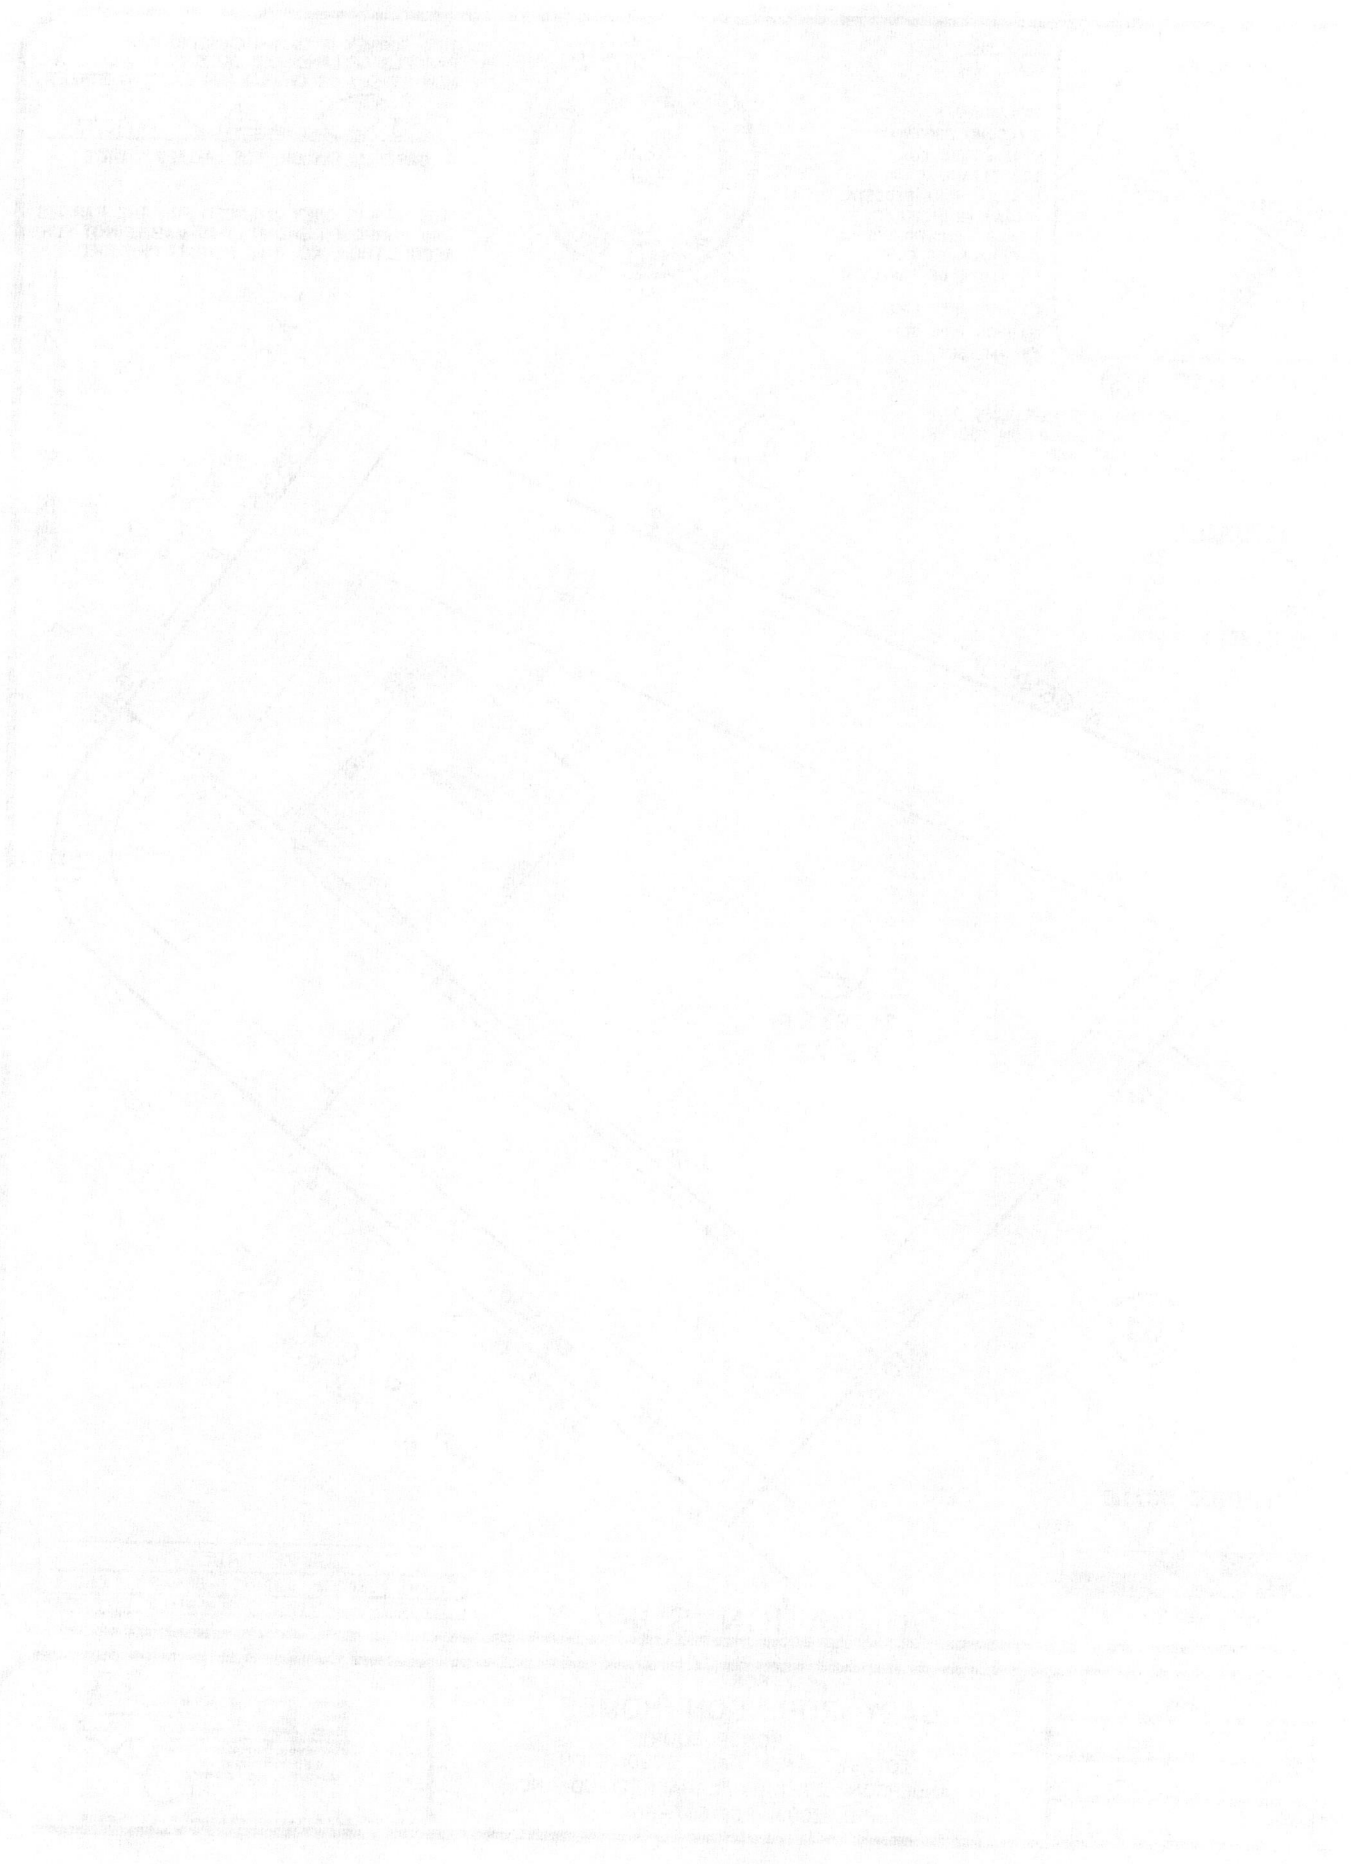

1577
1577