

LINE SCHEDULE


LINE NUMBER	COLOR	FIELD ELEVATION	LENGTH
1	BLUE	2.4	80'
2	PINK	2.9	110'
3	ORANGE	3.2	110'
4	PINK	4.1	100'
5	YELLOW	4.8	130'
6	RED	5.2	100'

LOT 102 GWEN OAKS

4-BEDROOM INNOVATIVE GRAVITY SYSTEM
 LINES 4-6 (3 X 100')
 EZFLOW
 LTAR 0.4

4-BEDROOM PRESSURE MANIFOLD REPAIR
 LINES 1-3
 EZFLOW
 LTAR 0.4

FOR GENERAL USE NOT A SURVEY
 PRELIMINARY NOT FOR CONSTRUCTION

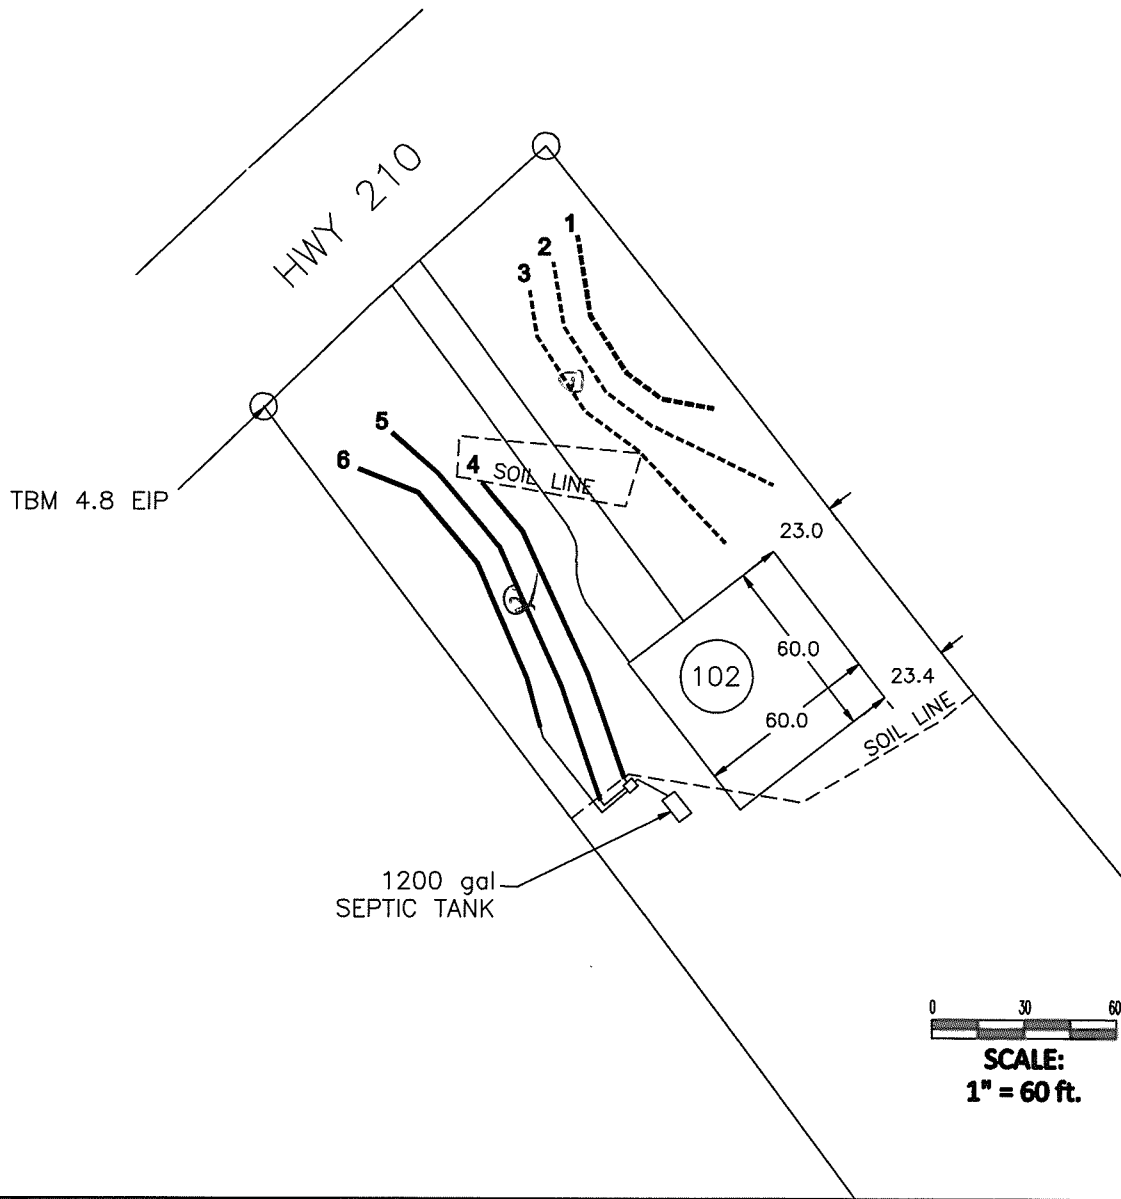

0 30 60
SCALE:
1" = 60 ft.



Bateman Civil Survey Company
 Engineers • Surveyors • Planners
 200 N. Main Street, Holly Springs, NC 27540 P: 919.577.1000 F: 919.577.1001
 www.batemancivilsurvey.com info@batemancivilsurvey.com
 NCELS Form No. C-2876

LOT 102

LOT 102
 HWY 210, Anderson Creek, NC
 HARNETT COUNTY
 DATE: 09/01/12 DRAWN BY: TMB CHECKED BY: TMB