

LINE SCHEDULE



LINE NUMBER	COLOR	FIELD ELEVATION	LENGTH
1	RED	3.70	40'
2	YELLOW	3.90	50'
3	PINK	4.40	65'
4	BLUE	5.10	75'
5	RED	5.80	75'
6	YELLOW	6.40	75'
7	PINK	7.20	75'
8	BLUE	8.00	75'
9	ORANGE	9.00	75'

LOT 104 GWEN OAKS

4-BEDROOM INNOVATIVE PUMP TO D-BOX SYSTEM
 LINES 6-9 (4 X 75')
 EZFLOW
 LTAR 0.4

4-BEDROOM PRESSURE MANIFOLD REPAIR
 LINES 1-5
 EZFLOW
 LTAR 0.4

FOR GENERAL USE NOT A SURVEY
 PRELIMINARY NOT FOR CONSTRUCTION

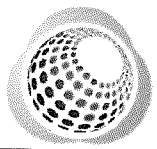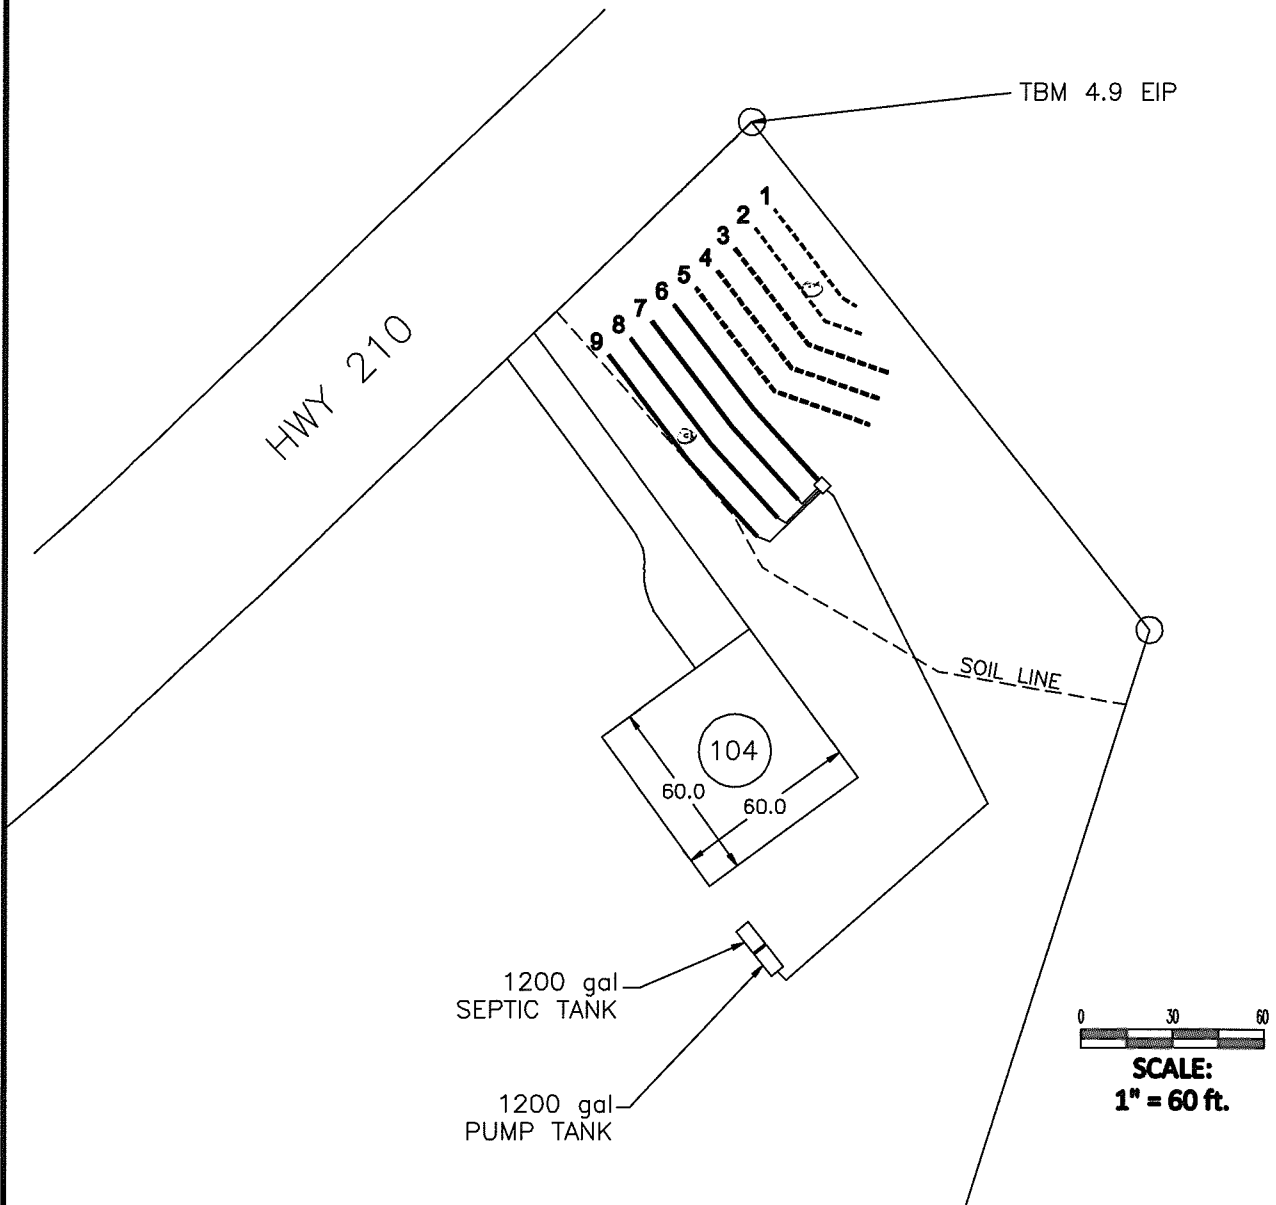

Bateman Civil Survey Company
 Engineers • Surveyors • Planners
 200 N. Main Street, Holly Springs, NC 27540 P: 919.577.1080 F: 919.577.1081
 www.batemancivilsurvey.com info@batemancivilsurvey.com
 NCESLS Firm No. C-2878

LOT 104
 HWY 210, Anderson Creek, NC
 HARNETT COUNTY
 DATE: 09/01/12 DRAWN BY: TMB CHECKED BY: TMB