

PROPERTY OF:

BERNARD F. YOUNG

NEILL'S CREEK TWP., HARNETT COUNTY, N.C.


SURVEY BY: JOYNER PIEDMONT SURVEYING

License No. F-0712


100 East Cumberland Street, P.O. Box 110, Dunn, N.C. 28334

ZONE: RA-30 MARCH 06, 2013 SCALE: 1" = 30'

NOTE: Deed Reference: Lot 1A - Map # 2012-138
PIN # 0680-56-9439.000

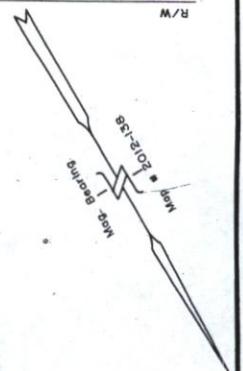

N.C.S.R. 1516 "Sheriff Johnson Road" 60' R/W

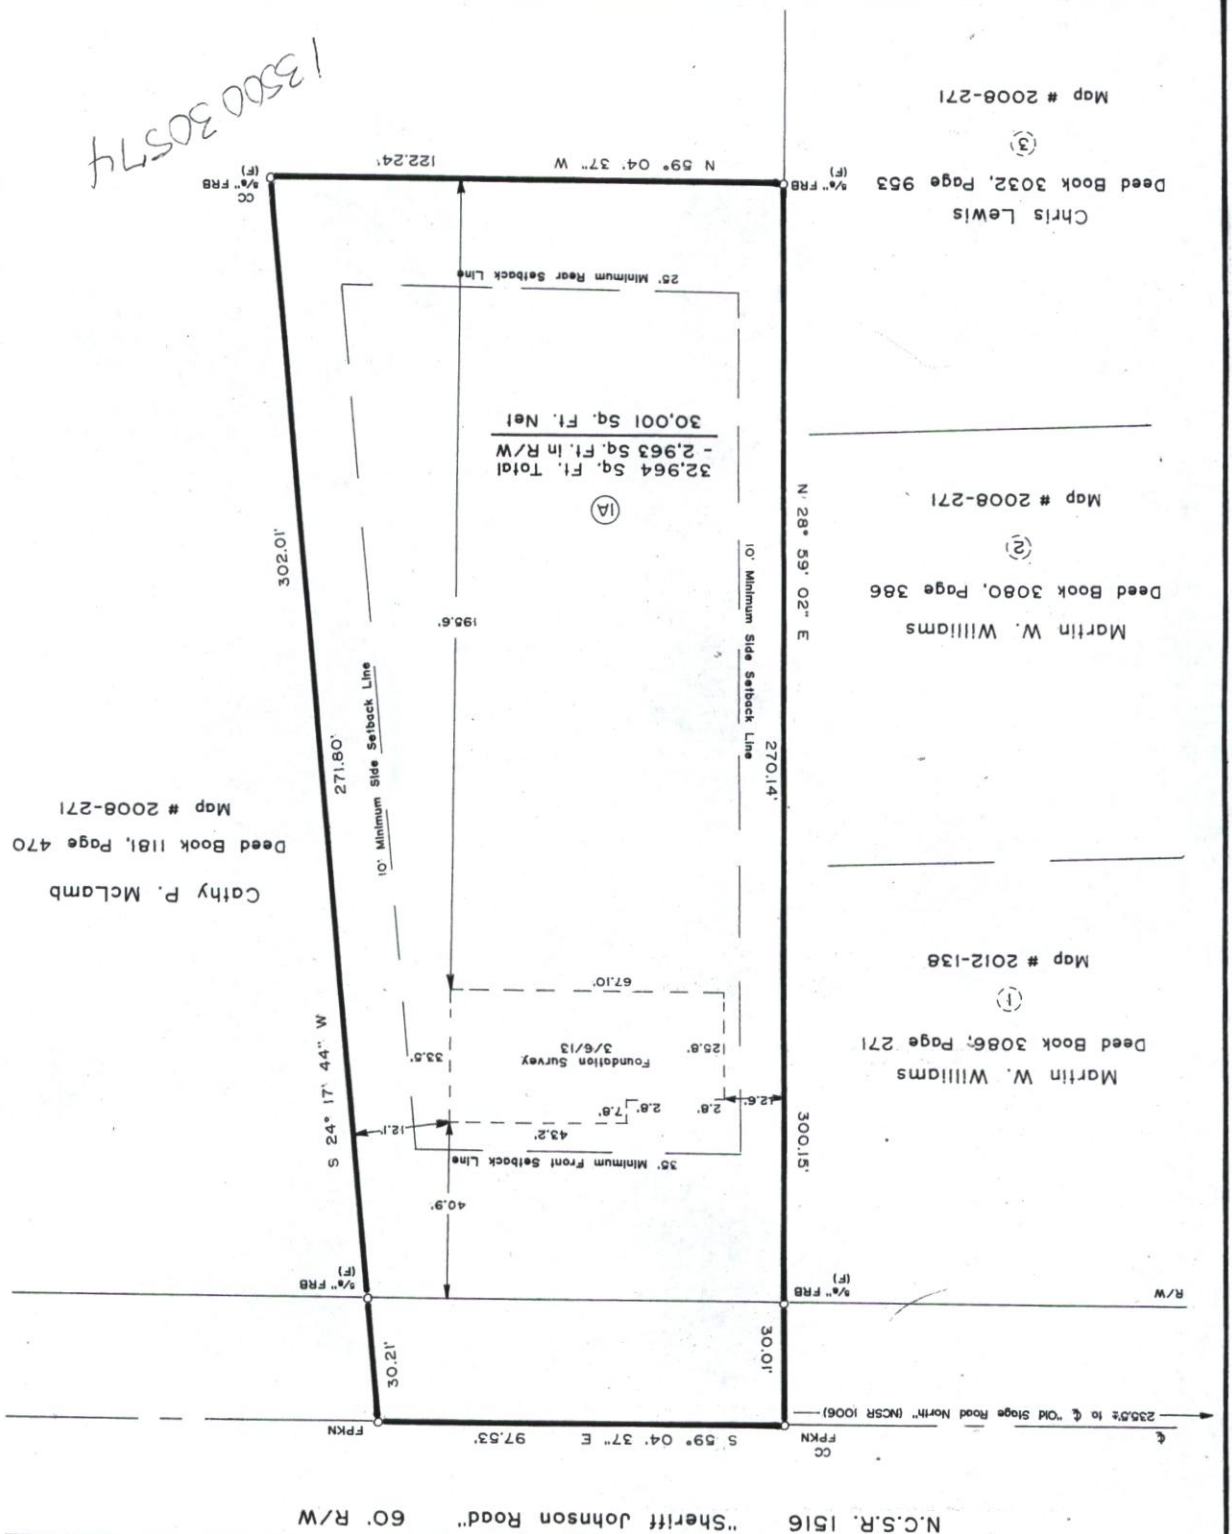

Cathy P. McLamb
Deed Book 1181, Page 470
Map # 2008-271

Martin W. Williams
Deed Book 3086, Page 271
Map # 2012-138

Martin W. Williams
Deed Book 3080, Page 386
Map # 2008-271

Chris Lewis
Deed Book 3032, Page 953
Map # 2008-271

1350030574