



I, MICHAEL P. GRIFFIN, certify that under my direction and supervision this map was drawn from an actual field survey; that the error of closure of the survey as calculated by coordinates is 1: 10,000+; that the area shown hereon was calculated by coordinates.
 Witness my hand and seal this 16TH day of MAY 2013

BK 2012 PG 479
 HARNETT CO. REGISTRAR

Mike Griffin

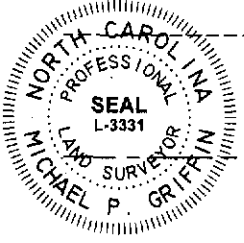

FUTURE DEVELOPMENT

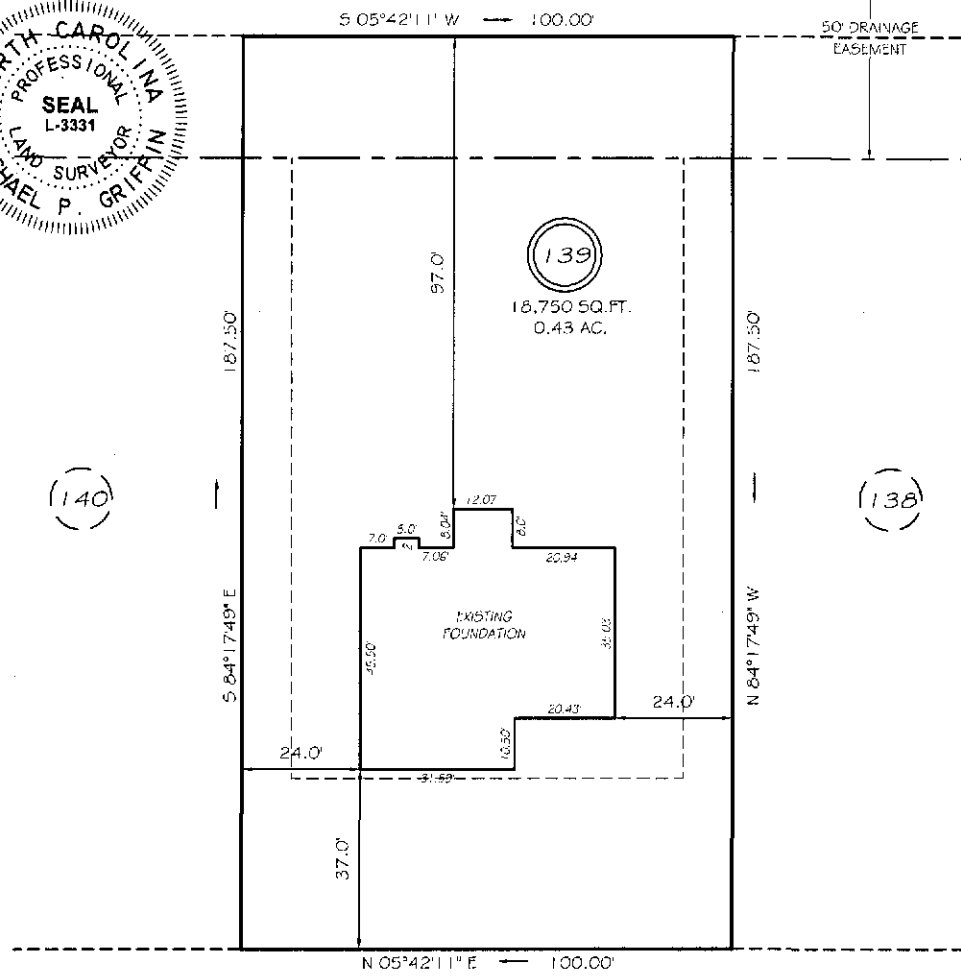

BISON LANE
 50' RW
 PRIVATE & UTILITY ACCESS

SETBACKS


FRONT	35'
REAR	25'
SIDE	10'

306/14

THIS PROPERTY IS NOT LOCATED
 IN THE 100 YEAR FLOOD ZONE.

LEGEND

EIP	EXISTING IRON PIPE	FES	FLARED END SECTION
IPS	IRON PIPE SET	WM	WATER METER
KW	RIGHT OF WAY	CO	CLEAN OUT
NF	NOW OR FORMERLY	PH	FIRE HYDRANT
RIS	EXISTING IRON STAKE	CB	CATCH BASIN

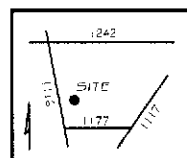

GRiffin Land Surveying, Inc.
 P.O. BOX 148
 FUQUAY-VARINA, NC 27526
 (919) - 567-1963

FOUNDATION SURVEY
 FOR
H & H HOMES
 OAKMONT
 LOT 139
 BISON LANE
 NORTH CAROLINA
 HARNETT COUNTY BARBECUE TOWNSHIP

DRAWN BY KDF	DATE 5/16/13
CHECKED BY MPG	SCALE 1" = 30'