

VICINITY MAP (NTS)

- LEGEND**
- PO=PORCH
  - P=PATIO
  - SW=SIDEWALK
  - DW=CONC DRIVEWAY
  - EB=ELECTRIC BOX
  - SCO=CLEANOUT
  - TP=TELEPHONE PEDESTAL
  - WM=WATER METER
  - AC=AIR CONDITIONING UNIT
  - BOC=BACK OF CURB
  - EOP=EDGE OF PAVEMENT
- IRON PIPE FOUND
  - ⊙ IRON PIPE SET
  - NAIL SET





THIS SURVEY IS OF AN EXISTING PARCEL OR PARCELS OF LAND AND DOES NOT CREATE A NEW STREET OR CHANGE AN EXISTING STREET.

*Shawn T. Rumberger* 5.30.13  
 SHAWN T. RUMBERGER, ELS L-4909 DATE

THIS MAP IS ONLY INTENDED FOR THE PARTIES AND PURPOSES SHOWN. THIS MAP IS NOT FOR RECORDATION. NO TITLE REPORT PROVIDED.

**SETBACKS**

FRONT	35'
SIDE	10'
REAR	25'
SIDE STREET	20'
MAX. HEIGHT	35'

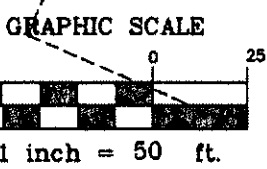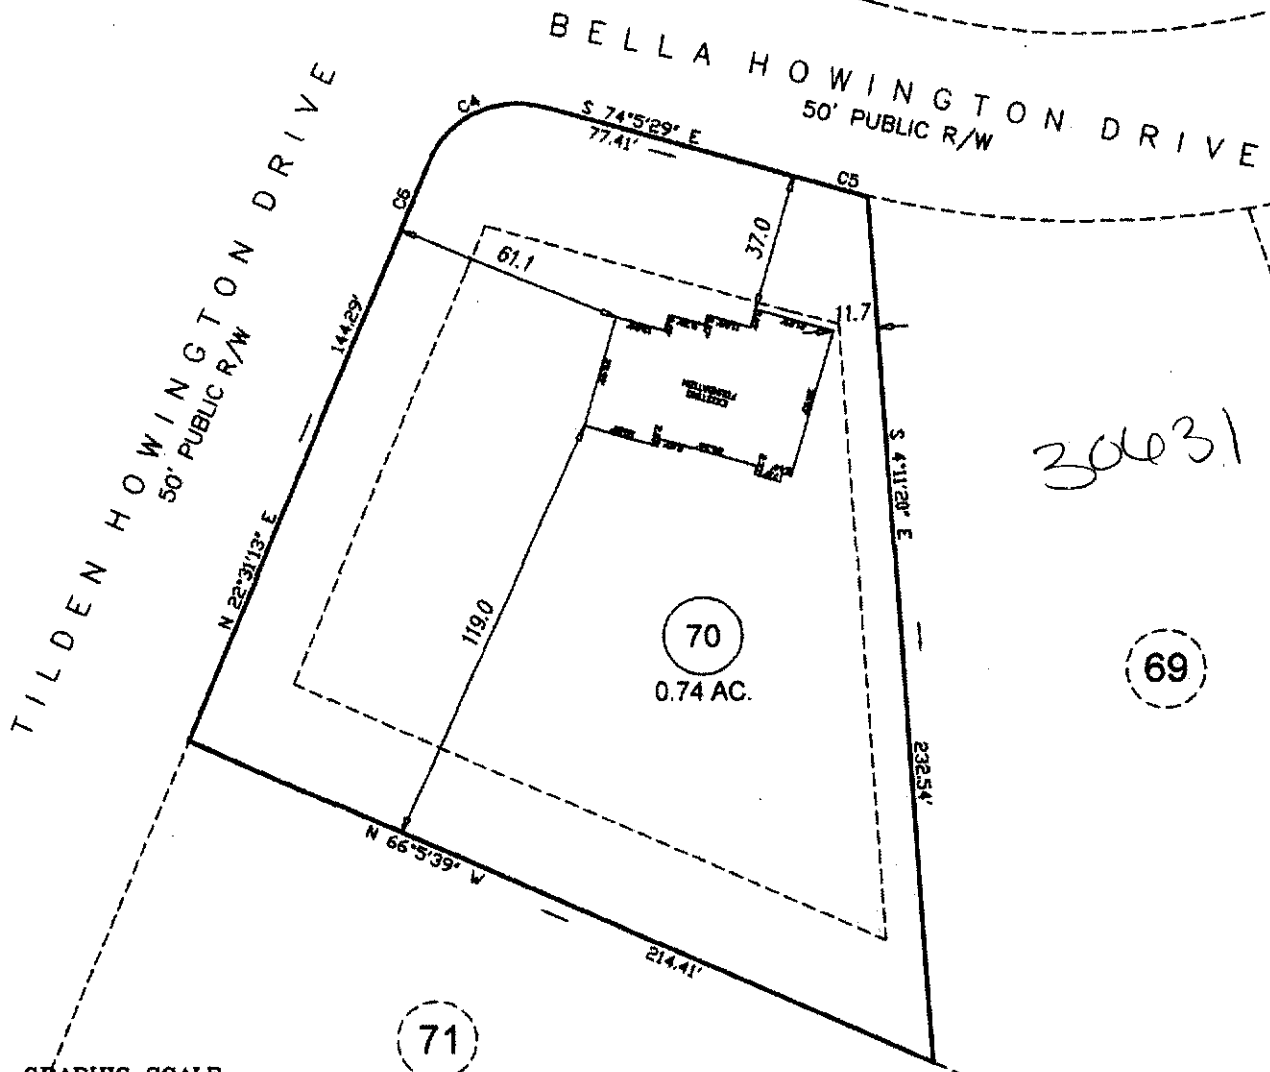

**CURVE TABLE**

CURVE	LENGTH	RADIUS	BEARING	CHORD
C4	36.67	25.00	N 63° 37' 25" E	33.47
C5	11.05	255.00	N 73° 19' 38" W	11.05
C6	22.71	8025.00	N 28° 11' 56" E	22.71

**FOUNDATION SURVEY**

**ECLS**

PROJECT:	13-002
DRAWN BY:	APS
SCALE:	1"=50'
DATE:	5-30-13

FOR  
**SAVVY HOMES**  
 BELLA HOWINGTON DRIVE  
 LOT 70 MAMIE BELL RIDGE SUBDIVISION  
 UPPER LITTLE RIVER TWP., HARNETT CO., NC  
 P.B. 2007 PG. 256

**ECLS**

SURVEYING THE EAST COAST  
 227 FISH DRIVE  
 ANBIER, NC 27801

910.897.3327 EASTCOAST@ECLS.COM 910.897.3329 (FAX)