

- LEGEND**
- PO=PORCH
 - P=PATIO
 - SW=SIDEWALK
 - DW=CONC DRIVEWAY
 - EB=ELECTRIC BOX
 - SCO=CLEANOUT
 - TP=TELEPHONE PEDESTAL
 - WM=WATER METER
 - AC=AIR CONDITIONING UNIT
 - BOC=BACK OF CURB
 - EOP=EDGE OF PAVEMENT

- IRON PIPE FOUND
- ⊙ IRON PIPE SET
- NAIL SET



THIS SURVEY IS OF AN EXISTING PARCEL OR PARCELS OF LAND AND DOES NOT CREATE A NEW STREET OR CHANGE AN EXISTING STREET.

Shawn T. Rumberger 5.30.13
 SHAWN T. RUMBERGER, PLS L-4909 DATE


THIS MAP IS ONLY INTENDED FOR THE PARTIES AND PURPOSES SHOWN. THIS MAP IS NOT FOR RECORDATION. NO TITLE REPORT PROVIDED.

SETBACKS


| | |
|-------------|-----|
| FRONT | 35' |
| SIDE | 10' |
| REAR | 25' |
| SIDE STREET | 20' |
| MAX. HEIGHT | 35' |



-VICINITY MAP (NTS)

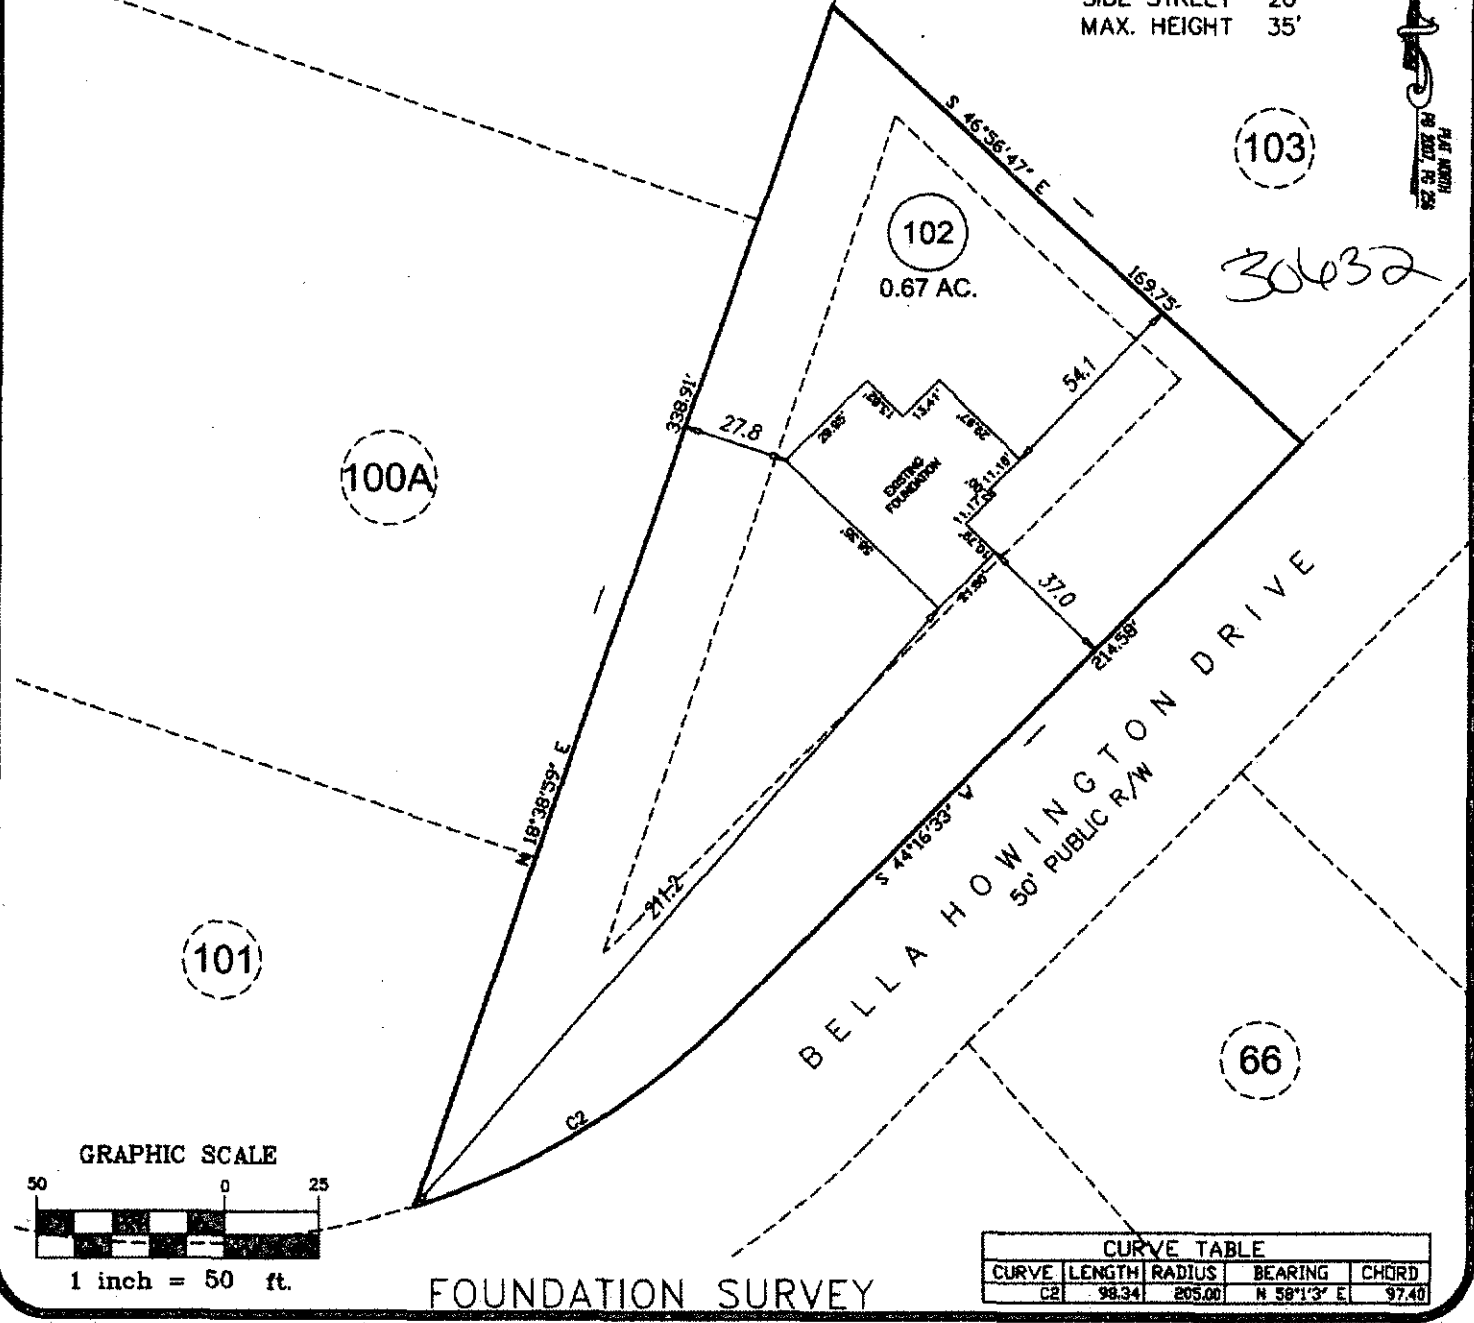

30432

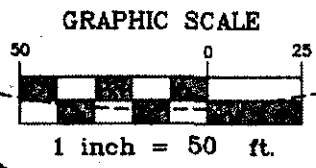

FOUNDATION SURVEY

| CURVE TABLE | | | | |
|-------------|--------|--------|------------|-------|
| CURVE | LENGTH | RADIUS | BEARING | CHORD |
| C2 | 98.34 | 203.00 | N 58°13' E | 97.40 |

| | |
|------------------|---------|
| PROJECT: | 13-002 |
| DRAWN BY: | APS |
| SCALE: | 1"=50' |
| DATE: | 5-30-13 |

FOR
SAVVY HOMES
 BELLA HOWINGTON DRIVE
 LOT 102 MAMIE BELL RIDGE SUBDIVISION
 UPPER LITTLE RIVER TWP., HARNETT CO., NC
 P.B. 2007 PG. 256

ECLS
 SURVEYING THE EAST COAST
 227 FISH DRIVE
 ANDLER, NC 27501

910.697.3257 EASTCOASTS.COM 910.697.3220 (fax)