

VICINITY MAP (NTS)

- LEGEND**
- PO=PORCH
  - P=PATIO
  - SW=SIDEWALK
  - DW=CONC DRIVEWAY
  - EB=ELECTRIC BOX
  - SCQ=CLEANOUT
  - TP=TELEPHONE PEDESTAL
  - WM=WATER METER
  - AC=AIR CONDITIONING UNIT
  - BOC=BACK OF CURB
  - EOP=EDGE OF PAVEMENT

- IRON PIPE FOUND
- ⊙ IRON PIPE SET
- ⊙ NAIL SET




THIS SURVEY IS OF AN EXISTING PARCEL OR PARCELS OF LAND AND DOES NOT CREATE A NEW STREET OR CHANGE AN EXISTING STREET.

*Shawn T. Rumberger* 5-30-13  
 SHAWN T. RUMBERGER, PLS L-4909 DATE


THIS MAP IS ONLY INTENDED FOR THE PARTIES AND PURPOSES SHOWN. THIS MAP IS NOT FOR RECORDATION. NO TITLE REPORT PROVIDED.

**SETBACKS**

FRONT	35'
SIDE	10'
REAR	25'
SIDE STREET	20'
MAX. HEIGHT	35'

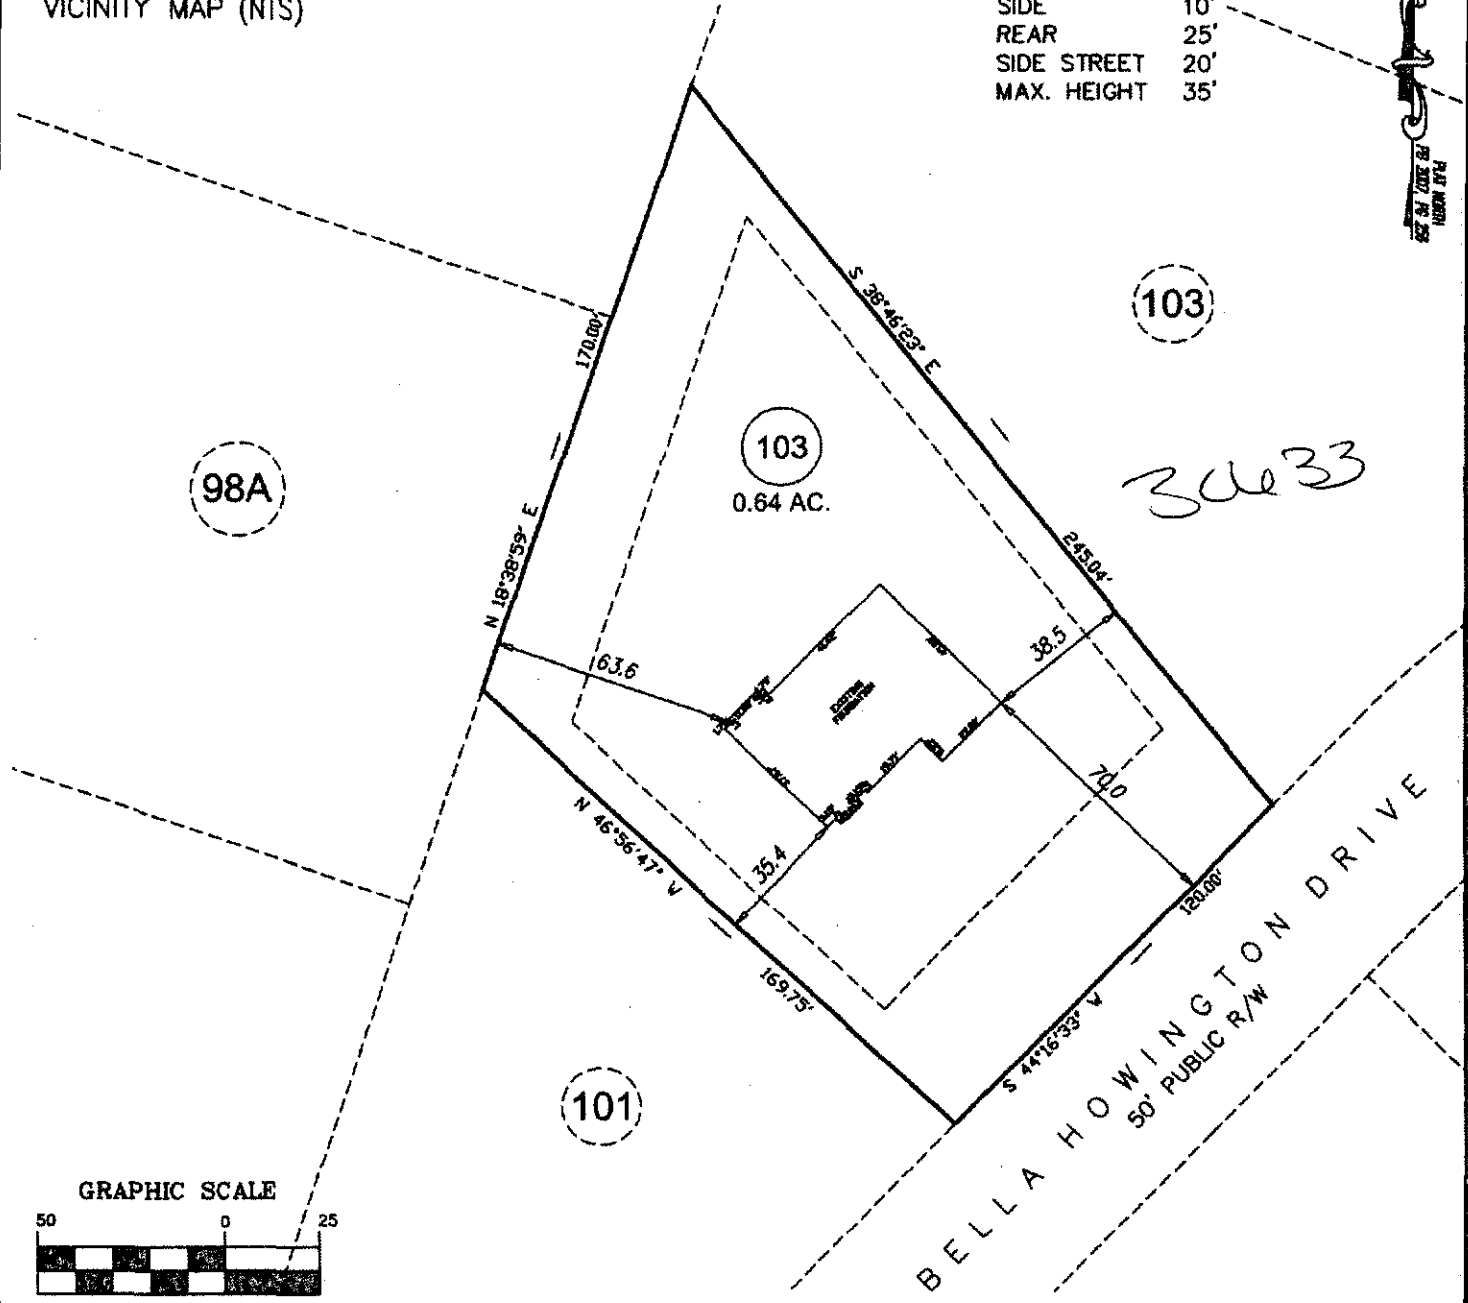

*30633*

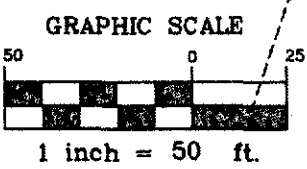

**FOUNDATION SURVEY**

PROJECT:	13-002
DRAWN BY:	APS
SCALE:	1"=50'
DATE:	5-30-13

FOR  
**SAVVY HOMES**  
 BELLA HOWINGTON DRIVE  
 LOT 103 MAMIE BELL RIDGE SUBDIVISION  
 UPPER LITTLE RIVER TWP., HARNETT CO., NC  
 P.B. 2007 PG. 256

**ECLS**  
 SURVEYING THE EAST COAST  
 227 FISH DRIVE  
 ANGLIER, NC 27801

910.897.3887 EASYGRAPHICS.COM 910.897.8328 (FAX)