

VICINITY MAP (NTS)

- LEGEND**
- PO=PORCH
  - P=PATIO
  - SW=SIDEWALK
  - DW=CONC DRIVEWAY
  - EB=ELECTRIC BOX
  - SCO=CLEANOUT
  - TP=TELEPHONE PEDESTAL
  - WM=WATER METER
  - AC=AIR CONDITIONING UNIT
  - BOC=BACK OF CURB
  - EOP=EDGE OF PAVEMENT
  - IRON PIPE FOUND
  - ⊙ IRON PIPE SET
  - NAIL SET





THIS SURVEY IS OF AN EXISTING PARCEL OR PARCELS OF LAND AND DOES NOT CREATE A NEW STREET OR CHANGE AN EXISTING STREET.

*Shawn T. Rumberger* 5-30-13  
 SHAWN T. RUMBERGER, PLS -4909 DATE

THIS MAP IS ONLY INTENDED FOR THE PARTIES AND PURPOSES SHOWN. THIS MAP IS NOT FOR RECORDATION. NO TITLE REPORT PROVIDED.

**SETBACKS**

FRONT	35'
SIDE	10'
REAR	25'
SIDE STREET	20'
MAX. HEIGHT	35'

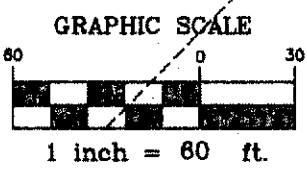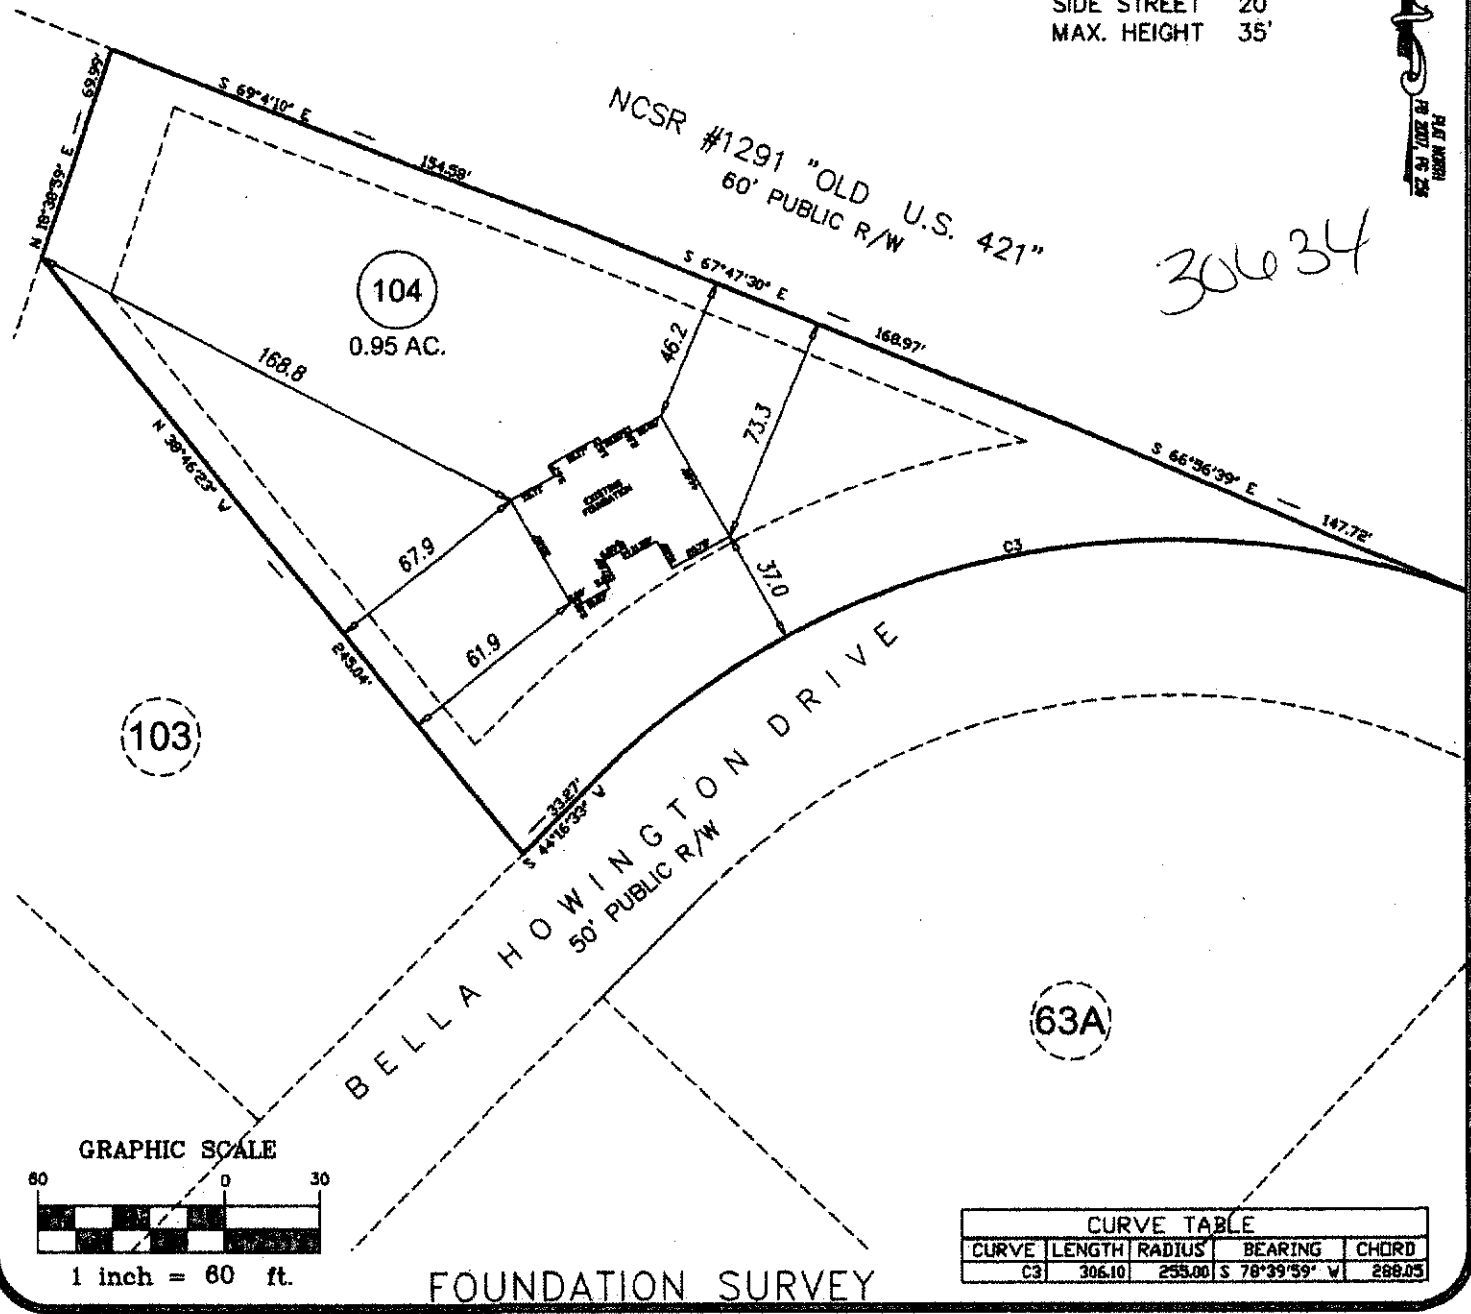

**CURVE TABLE**

CURVE	LENGTH	RADIUS	BEARING	CHORD
C3	306.10	255.06	S 78°39'59" W	288.05

**FOUNDATION SURVEY**

**ECLS**

PROJECT: 13-002  
 DRAWN BY: APS  
 SCALE: 1"=60'  
 DATE: 5-30-13

FOR  
**SAVVY HOMES**  
 BELLA HOWINGTON DRIVE  
 LOT 104 MAMIE BELL RIDGE SUBDIVISION  
 UPPER LITTLE RIVER TWP., HARNETT CO., NC  
 P.B. 2007 PG. 256

**ECLS**

BURVEIVING THE EAST COAST  
 227 FISH DRIVE  
 ANDLER, NC 27501

910.897.3267 EASTOCDARTLS.COM 910.897.2329 (FAX)