


30722

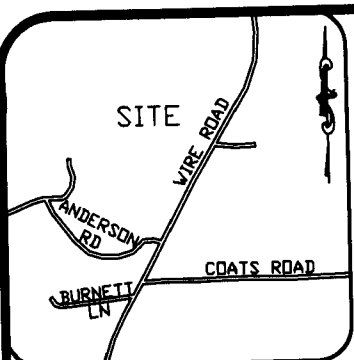

VICINITY MAP

- LEGEND**
- PO=PORCH
 - P=PATIO
 - SW=SIDEWALK
 - DW=CONC DRIVEWAY
 - EB=ELECTRIC BOX
 - CO=CLEANOUT
 - TP=TELEPHONE PEDESTAL
 - WM=WATER METER
 - AC=AIR CONDITIONING UNIT
 - EOP=EDGE OF PAVEMENT
 - BOC=BACK OF CURB
- IRON PIPE FOUND
 - IRON PIPE SET
 - CALCULATED POINT




THIS SURVEY IS OF AN EXISTING PARCEL OR PARCELS OF LAND AND DOES NOT CREATE A NEW STREET OR CHANGE AND EXISTING STREET.

G. Darrell Taylor 09-08-15
 G. DARRELL TAYLOR, PLS L-3729 DATE


THIS MAP IS ONLY INTENDED FOR THE PARTIES AND PURPOSES SHOWN. THIS MAP IS NOT FOR RECORDATION. NO TITLE REPORT PROVIDED.

CURVE TABLE				
CURVE	LENGTH	RADIUS	BEARING	CHORD
C21	42.17	50.00	S 68°31'53" E	40.93

SETBACKS
 FRONT 35'
 SIDE 10'
 REAR 25'

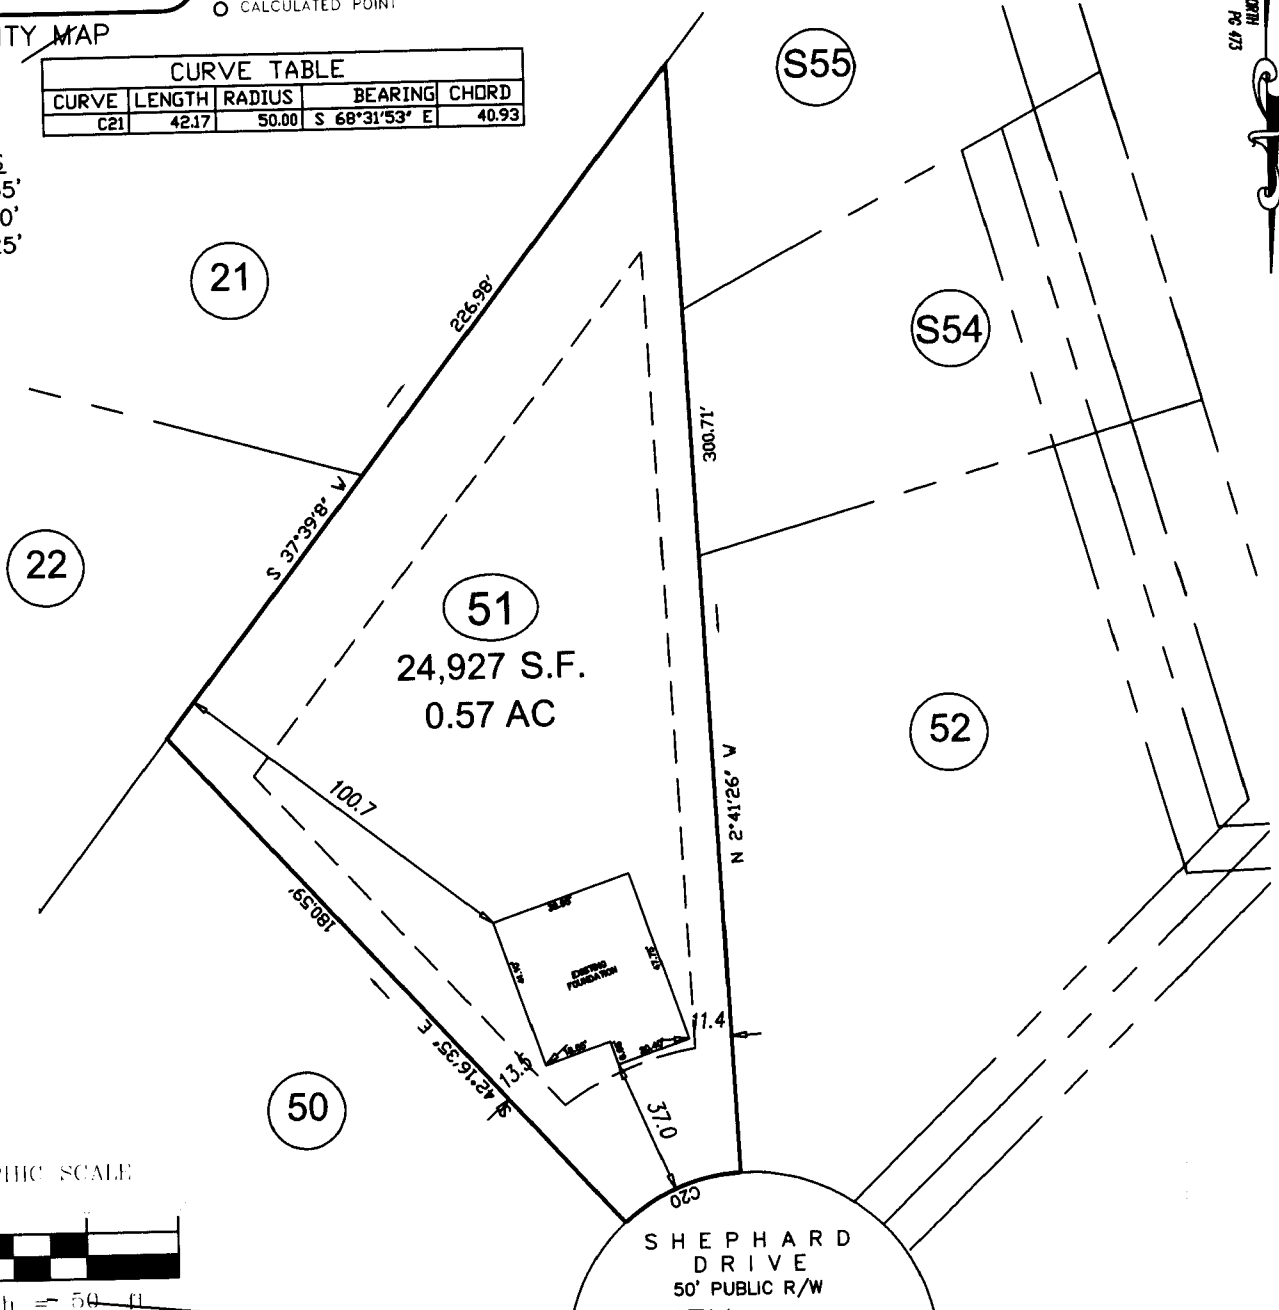

GRAPHIC SCALE

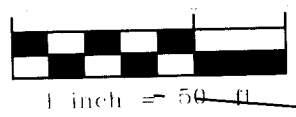

FOUNDATION SURVEY

ECLS	PROJECT:	11-015
	DRAWN BY:	AMW
	SCALE:	1"=50'
	DATE:	09-08-15

FOR
SAVVY HOMES
 — SHEPARD DRIVE
 LOT 51 KENLAN FARMS (PHASE 1, SECTION 3)
 HARNETT COUNTY, NORTH CAROLINA
 PLAT BOOK 2012 PAGE 473

ECLS
 SURVEYING THE EAST COAST
 227 FISH DRIVE
 ANGLIER, NC 2750

910.897.3257 EASTCOASTLE.COM 910.897.2329 (FAX)

PLAT NORTH
 BOOK 2012 PAGE 473