

Vicinity Map
(Not to Scale)

MAP #2011
PGS 470-475




LEGEND

- R/W-RIGHT OF WAY
- DB-DEED BOOK
- PG-PAGE
- PROP-PROPOSED
- SF-SQUARE FEET
- AC-ACRE(S)
- CONC-CONCRETE
- ESMT-EASEMENT
- PL-PROPERTY LINE

(58)


SWEETWATER SUB.
MAP#2011-470/475

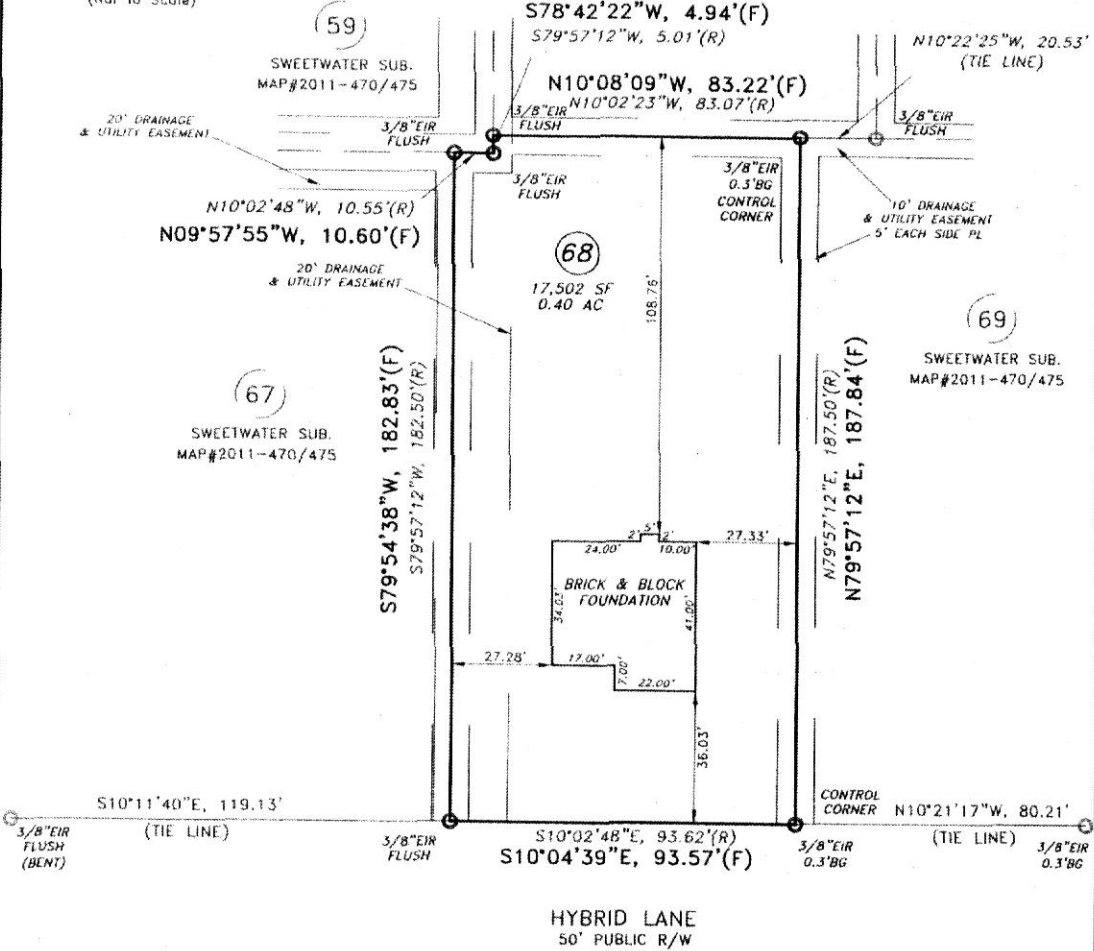

FOUNDATION SURVEY

PROPERTY OF: ATLANTIC CONSTRUCTION INC
 ADDRESS: 64 HYBRID LANE
 CITY: LINDEN, NC
 COUNTY: HARNETT
 TAX PIN: 0544-47-3135.000

TOWNSHIP: STEWARTS CREEK
 DATE: APRIL 22, 2013
 SCALE: 1" = 40'
 REFERENCE: LOT 68

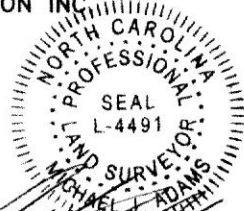

MICHAEL J. ADAMS PLS-L-4491
CFS NC-075

M.A.P.S. SURVEYING, INC.
 C-2589
 1306 FORT BRAGG ROAD
 FAYETTEVILLE, NC 28305
 PHN: (910)484-6432
 FAX: (910)778-9440

I CERTIFY THAT THIS MAP WAS DRAWN UNDER MY SUPERVISION FROM AN ACTUAL SURVEY MADE UNDER MY SUPERVISION, DEED DESCRIPTION RECORDED IN MAP BOOK # 2011, PAGES 470 THRU 475; THAT THE BOUNDARIES NOT SURVEYED ARE INDICATED AS DRAWN FROM INFORMATION IN MAP BOOK # 2011, PAGES 470 THRU 475; THAT THE RATIO OF PRECISION OR POSITIONAL ACCURACY IS GREATER THAN 1:10,000; AND THAT THIS MAP MEETS THE REQUIREMENTS OF THE STANDARDS OF PRACTICE FOR LAND SURVEYING IN NORTH CAROLINA (21 NCAC 56.1600) THIS MAP IS NOT DRAWN IN ACCORDANCE WITH GS 47-30. THIS 22nd DAY OF APRIL, 2013.

MINIMUM SETBACKS:
 35'-FRONT
 10'-SIDE
 25'-REAR
 20'-CORNER



DRAWN BY: DRB

30748