


**BRC**

LOT 12, QUAIL GLEN SUBDIVISION, MAP# 2007 PAGES 635-638

BLACK RIVER TOWNSHIP HARNETT COUNTY NORTH CAROLINA

SCALE: 1" = 40'

CURVE TABLE				
CURVE	LENGTH	RADIUS	BEARING	CHORD DIST.
C-6	164.44	299.72	N65°01'48"E	162.39

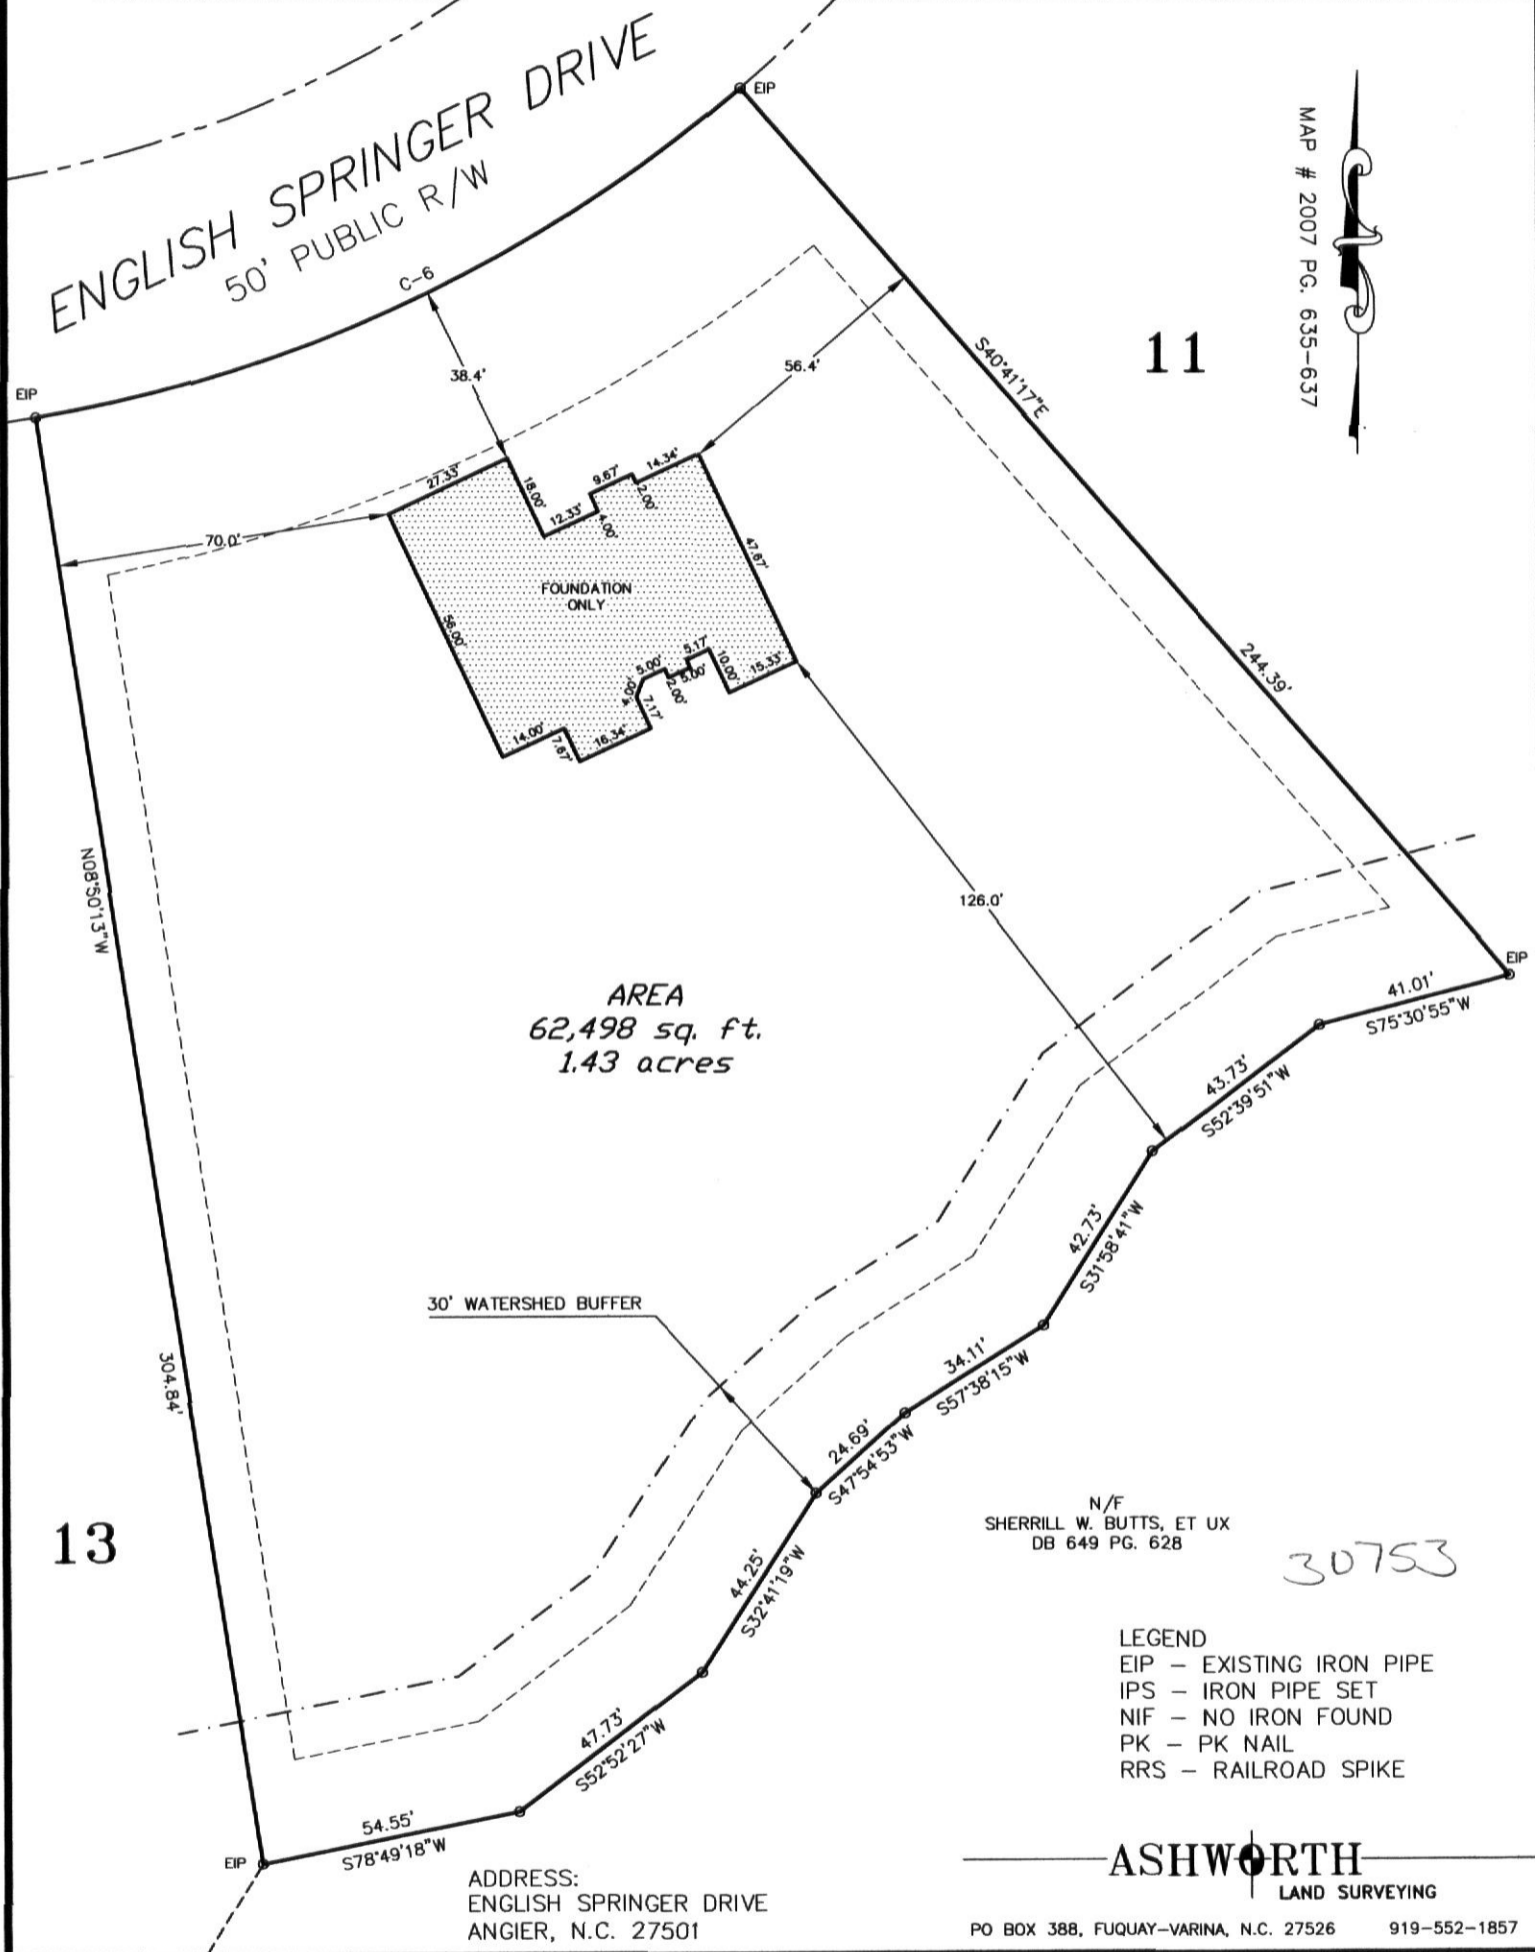

MAP # 2007 PG. 635-637

11

13

AREA  
62,498 sq. ft.  
1.43 acres

N/F  
SHERRILL W. BUTTS, ET UX  
DB 649 PG. 628

30753

- LEGEND
- EIP - EXISTING IRON PIPE
  - IPS - IRON PIPE SET
  - NIF - NO IRON FOUND
  - PK - PK NAIL
  - RRS - RAILROAD SPIKE

**ASHWORTH**  
LAND SURVEYING

PO BOX 388, FUQUAY-VARINA, N.C. 27526 919-552-1857

ADDRESS:  
ENGLISH SPRINGER DRIVE  
ANGIER, N.C. 27501

I, Max E. Ashworth, Jr., certify that under my direction and supervision this plat was drawn from an actual field survey. There are no encroachments except as shown.

Witness my hand and seal this 3rd day of April, 2013

*Max E. Ashworth, Jr.*  
L-3099

