


MAP NO. 2012-86

SITE PLAN APPROVAL
 DISTRICT RA20R USE SFD
 #BEDROOMS 3
3.14.13 djchase
 ZONING ADMINISTRATOR

0-30
 30-48
 0-28
 28-48

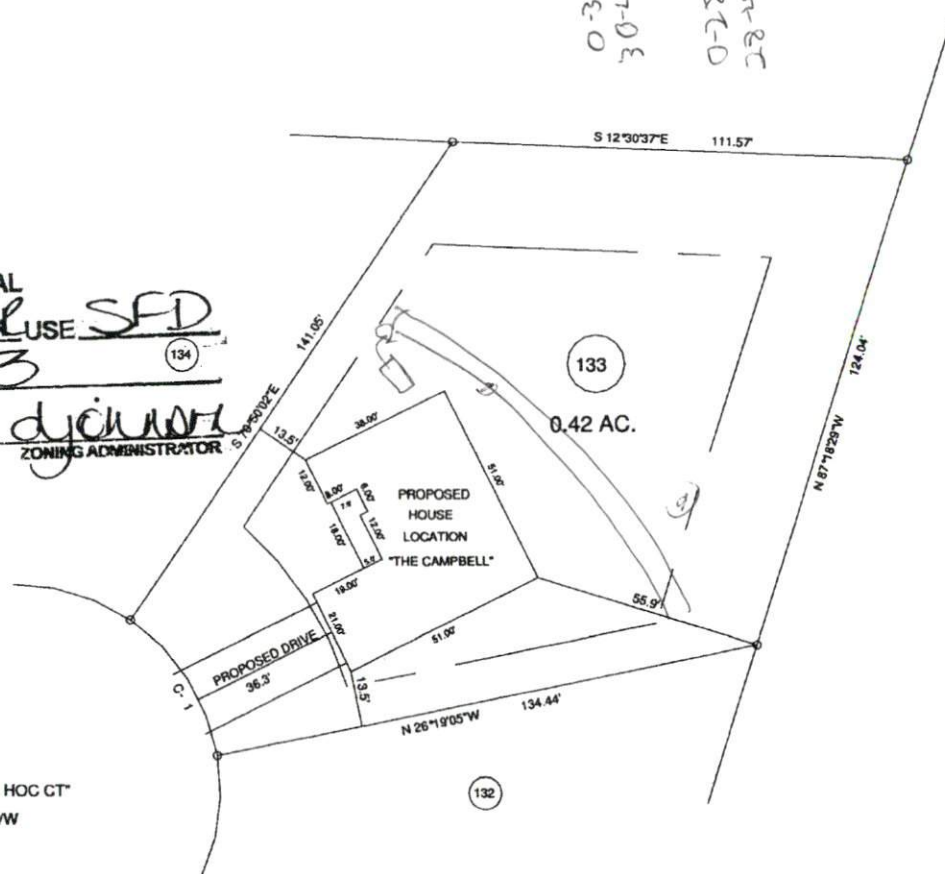


MAP REFERENCE: MAP NO. 2012-86

'POINT DU HOC CT'
 50' R/W

CURVE	RADIUS	LENGTH	CHORD	CH. BEARING
C-1	50.00'	40.00'	38.95'	N 42°05'46\"E

MINIMUM BUILDING SET BACKS
 FRONT YARD — 30'
 REAR YARD — 25'
 SIDE YARD — 10'
 CORNER LOT SIDE YARD — 30'
 MAXIMUM HEIGHT — 35'

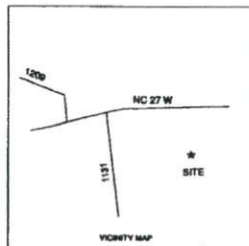

JOB NO. 13086

SURVEY FOR				BENNETT SURVEYS	
PROPOSED PLOT PLAN - LOT - 133				1662 CLARK RD., LULLINGTON, N.C. 27546	
TINGEN POINTE S/D, PHASE - 5				(910) 860-6252	
TOWNSHIP	BARBEQUE	COUNTY	HARNETT	20' 0 40'	SURVEYED BY:
STATE:	NORTH CAROLINA	DATE:	FEBRUARY 28, 2013	SCALE: 1" = 40'	DRAWN BY: RVB
ZONE	RA-20R	WATERSHED DISTRICT	TAX PARCEL ID#	CHECKED & CLOSURE BY:	FIELD BOOK
					DRAWING NO.
					13086