



MAP NO. 2012-86

MAP REFERENCE: MAP NO. 2012-86

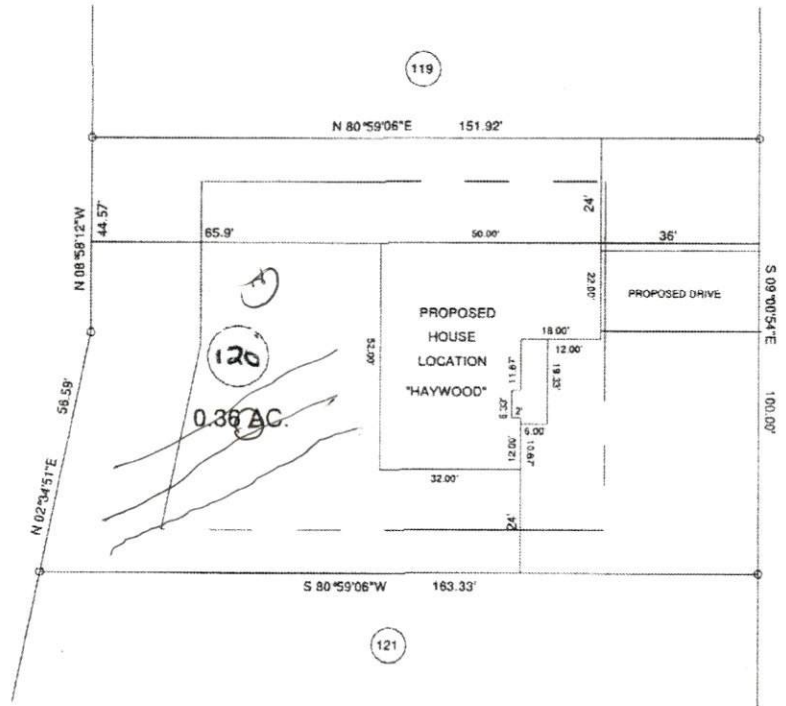

"JUNO DRIVE" 50' R/W

- MINIMUM BUILDING SET BACKS
- FRONT YARD ——— 3'
 - REAR YARD ——— 25'
 - SIDE YARD ——— 10'
 - CORNER LOT SIDE YARD - 20'
 - MAXIMUM HEIGHT ——— 35'

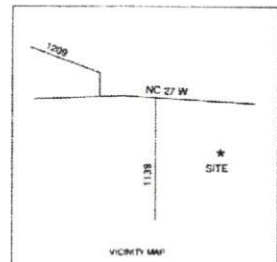

SURVEY FOR:				JOB NO. 13082	
PROPOSED PLOT PLAN - LOT - 120				BENNETT SURVEYS	
TINGEN POINTE S/D, PHASE - 5				1682 CLARK RD., LILLINGTON, N.C. 27545 (910) 893-5252	
TOWNSHIP	BARBECUE	COUNTY	HARNETT		SURVEYED BY:
STATE: NORTH CAROLINA	DATE:	MARCH 07, 2013	SCALE: 1" = 40'		DRAWN BY: RVB
FILING RA-20R	WATERSHED DISTRICT	TAX PARCEL ID#	CHECKED & CLOSURE BY:		FIELD BOOK
					DRAWING NO. 13082