






MAP NO. 2012-551

CURVE	RADIUS	LENGTH	CHORD	CH. BEARING
C-1	50.00'	44.23'	42.80'	N 85°08'39"E


"BLACK DIAMOND CT."  
50' R/W

SITE PLAN APPROVAL  
 DISTRICT RAZOR USE SFD  
 #BEDROOMS 4  
3-14-13 djohnston  
 ADMINSTRATOR

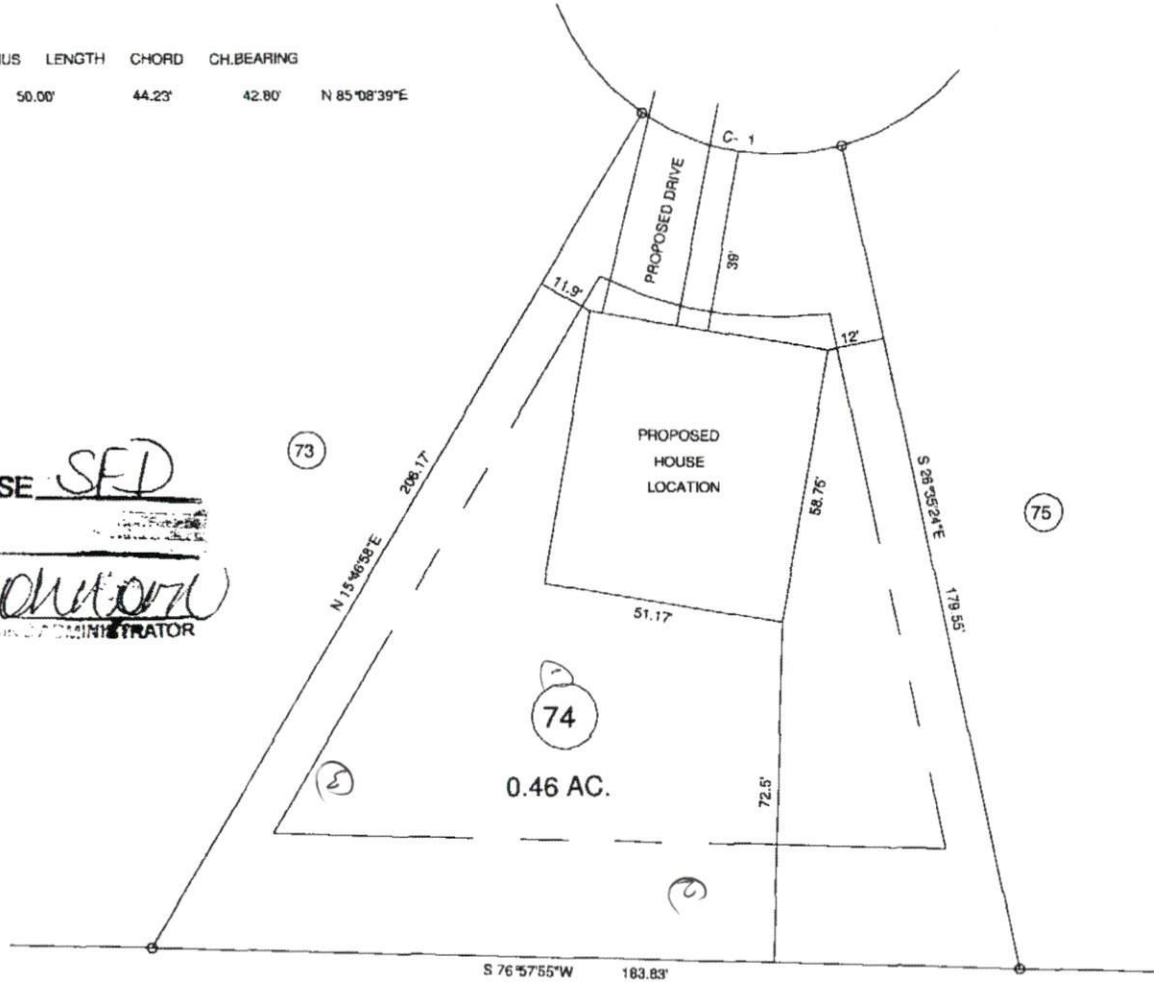

MAP REFERENCE: MAP NO. 2012-551

MINIMUM BUILDING SET BACKS  
 FRONT YARD — 30'  
 REAR YARD — 25'  
 SIDE YARD — 10'  
 CORNER LOT SIDE YARD — 20'  
 MAXIMUM HEIGHT — 35'

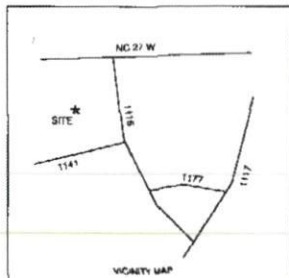

TOWNSHIP BARBEQUE		COUNTY HARNETT		20' 0 40'		SURVEYED BY:		FIELD BOOK
STATE: NORTH CAROLINA		DATE: MARCH 04, 2013		SCALE: 1" = 40'		DRAWN BY: RVB		DRAWING NO.
ZONE RA-20R	WATERSHED DISTRICT	TAX PARCEL ID:		CHECKED & CLOSURE BY:				13101

JOB NO. 13101

BENNETT SURVEYS  
 1662 CLARK RD., LILLINGTON, N.C. 27548  
 (810) 893-5252