

MAP NO. 2012-551


CURVE	RADIUS	LENGTH	CHORD	CH. BEARING
C-1	25.00'	39.27'	35.35'	N 29°43'03"E

"KENTUCKY DERBY LANE" 60' R/W


SITE PLAN APPROVAL
 DISTRICT RAZOR USE SFD
 #BEDROOMS 4
3.14.13 djowork
 COUNTY ADMINISTRATOR

MAP REFERENCE: MAP NO. 2012-551

"SECRETARIAT CT." 50' R/W

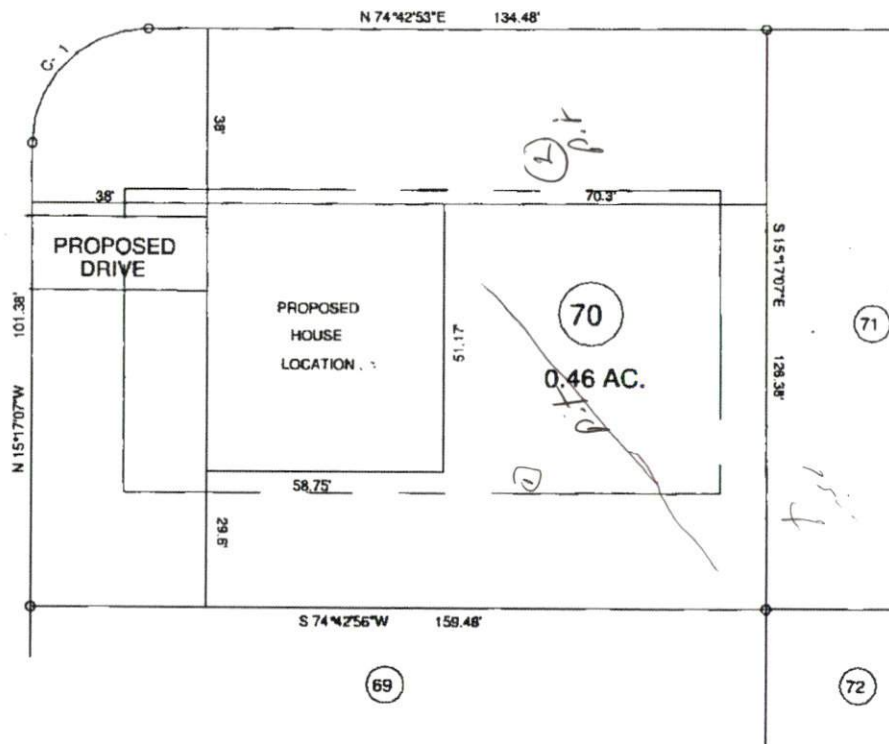

MINIMUM BUILDING SET BACKS
 FRONT YARD — 25'
 REAR YARD — 25'
 SIDE YARD — 10'
 CORNER LOT SIDE YARD — 30'
 MAXIMUM HEIGHT — 35'

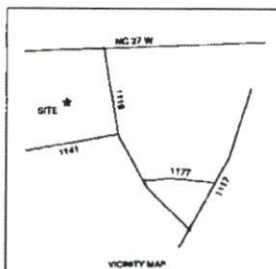

TOWNSHIP		COUNTY		SCALE		SURVEYED BY:		FIELD BOOK
BARBECUE		HARNETT		20' 0 40'		RVB		
STATE: NORTH CAROLINA		DATE: MARCH 11, 2013		SCALE: 1" = 40'		DRAWN BY: RVB		DRAWING NO.
ZONE RA 20P	WATERSHED DISTRICT	TAX PARCEL ID#		CHECKED & CLOSURE BY:				13100

JOB NO. 13100

SURVEY FOR:
PROPOSED PLOT PLAN - LOT - 70
TROTTER'S RIDGE S/D, PHASE - 2-A

BENNETT SURVEYS
 1882 CLARK RD., LILLINGTON, N.C. 27546
 (810) 893-6252