

COMMENTS: _____

<u>LANDSCAPE POSITIONS</u>	<u>GROUP</u>	<u>TEXTURES</u>	<u>.1955 LTAR</u>	<u>CONSISTENCE MOIST</u>	<u>WET</u>
R-RIDGE	I	S-SAND	1.2 - 0.8	VFR-VERY FRIABLE FR-FRIABLE FI-FIRM VFI-VERY FIRM EFI-EXTREMELY FIRM	NS-NON-STICKY SS-SLIGHTLY STICKY S-STICKY VS-VERY STICKY NP-NON-PLASTIC SP-SLIGHTLY STICKY P-PLASTIC VP-VERY PLASTIC
S-SHOULDER SLOPE		LS-LOAMY SAND			
L-LINEAR SLOPE	II	SL-SANDY LOAM	0.8 - 0.6		
FS-FOOT SLOPE		L-LOAM			
N-NOSE SLOPE	III	SI-SILT	0.6 - 0.3		
H-HEAD SLOPE		SIL-SILT LOAM			
CC-CONCLAVE SLOPE		CL-CLAY LOAM			
CV-CONVEX SLOPE		SCL-SANDY CLAY LOAM			
T-TERRACE	IV	SIC-SILTY CLAY	0.4 - 0.1		
FP-FLOOD PLAN		C-CLAY SC-SANDY CLAY			

STRUCTURE

- SG-SINGLE GRAIN
- M-MASSIVE
- CR-CRUMB
- GR-GRANULAR
- SBK-SUBANGULAR BLOCKY
- ABK-ANGULAR BLOCKY
- PL-PLATY
- PR-PRISMATIC

MINERALOGY

- SLIGHTLY EXPANSIVE
- EXPANSIVE

Show profile locations and other site features (dimensions, references or benchmark, and North)


A large grid for drawing site features and profile locations. The grid is approximately 20 units wide and 25 units high, providing a space for detailed site mapping.

MAP NO. 2006-1122


SITE PLAN APPROVAL SFD
 DISTRICT RH30 USE SFD
 #BEDROOMS 3
 Date 7-3-13
 Zoning Administrator J.E.H.

MAP REFERENCE MAP NO. 2006-1122

"WIDGEON WAY" 50' RW

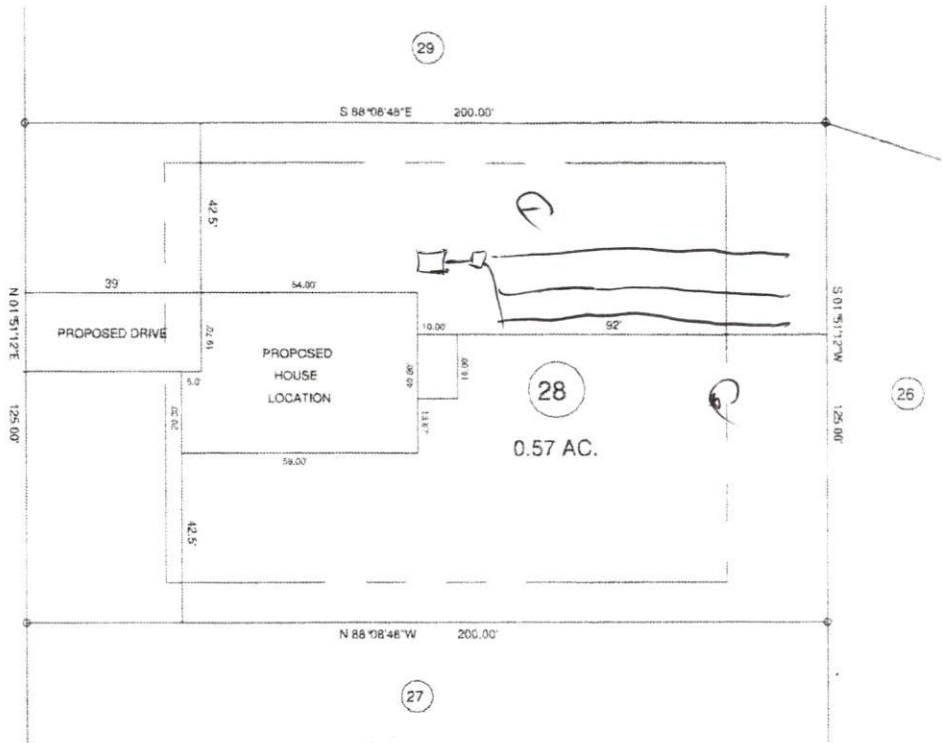

MINIMUM SIDEWALK SET BACK
 FRONT YARD — 5'
 REAR YARD — 5'
 SIDE YARD — 5'
 CORNER LOT SIDE YARD — 25'
 MAXIMUM HEIGHT — 25'

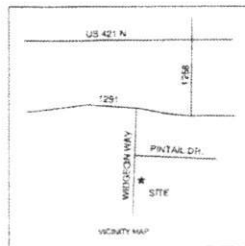

SURVEY FOR				BENNETT SURVEYS	
PROPOSED PLOT PLAN - LOT - 28				1862 CLARK RD., LILLINGTON, N.C. 27546	
SHAYLAH'S KNOLL S/D				(910) 883-5252	
TOWNSHIP	UPPER LITTLE RIVER	COUNTY	HARNETT	20' 40'	SURVEYED BY
STATE	NORTH CAROLINA	DATE	JULY 01, 2013	SCALE 1" = 40'	DRAWN BY: RVB
ZONE	WATERSHED DISTRICT	TAX PARCEL ID		CHECKED & CLOSURE BY:	FIELD BOOK
					13263