

① 0-18 C S VFA N/VP
18-26 3/4 CL EN 3/2P .4
26" PM


② 0-34 C S VFA N/VP
34-38 3/4 CL EN 3/2P
38" PM

③ 0-32" C S VFA N/VP
32-38 3/4 CL EN 3/2P
38" PM

④ 0-18 C S VFA N/VP
18-26 3/4 CL EN 3/2P
26" PM .4

3-100 @ 18" ULTRASONIC
RECORD

BOTTOM 2 LINES FLAGGED TO CES 1-3 WAY
OF LINE 3.

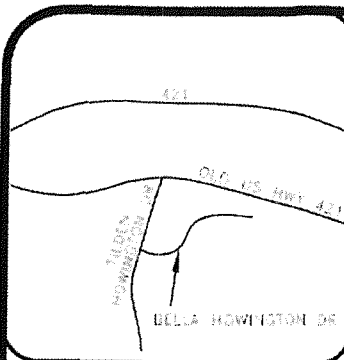

VICINITY MAP (NTS)

LEGEND

- P=PORCH
- R=PATIO
- S=SEWALS
- DW=CONC DRIVEWAY
- EB=ELECTRIC BOX
- SD=SEWER DRAIN
- TP=TELEPHONE PEDESTAL
- WM=WATER METER
- AC=AIR CONDITIONING UNIT
- BC=BACK OF CURB
- EP=EDGE OF PAVEMENT

- IRON PIPE FOUND
- IRON PIPE SET
- NAIL SET

IMPERVIOUS AREA

HOUSE	2,170 SQ.FT.
DRIVE	604 SQ.FT.
WALK	112 SQ.FT.
PATIO	120 SQ.FT.

TOTAL 3,006 SQ.FT.


SETBACKS

FRONT	35'
SIDE	10'
REAR	25'
SIDE STREET	20'
MAX. HEIGHT	35'


THIS SURVEY IS OF AN EXISTING PARCEL OR PARCELS OF LAND AND DOES NOT CREATE A NEW STREET OR CHANGE AN EXISTING STREET.

SHAWN T. RUMBERGER, PLS L-4909 DATE

THIS MAP IS ONLY INTENDED FOR THE PARTIES AND PURPOSES SHOWN, THIS MAP IS NOT FOR RECORDATION. NO TITLE REPORT PROVIDED.

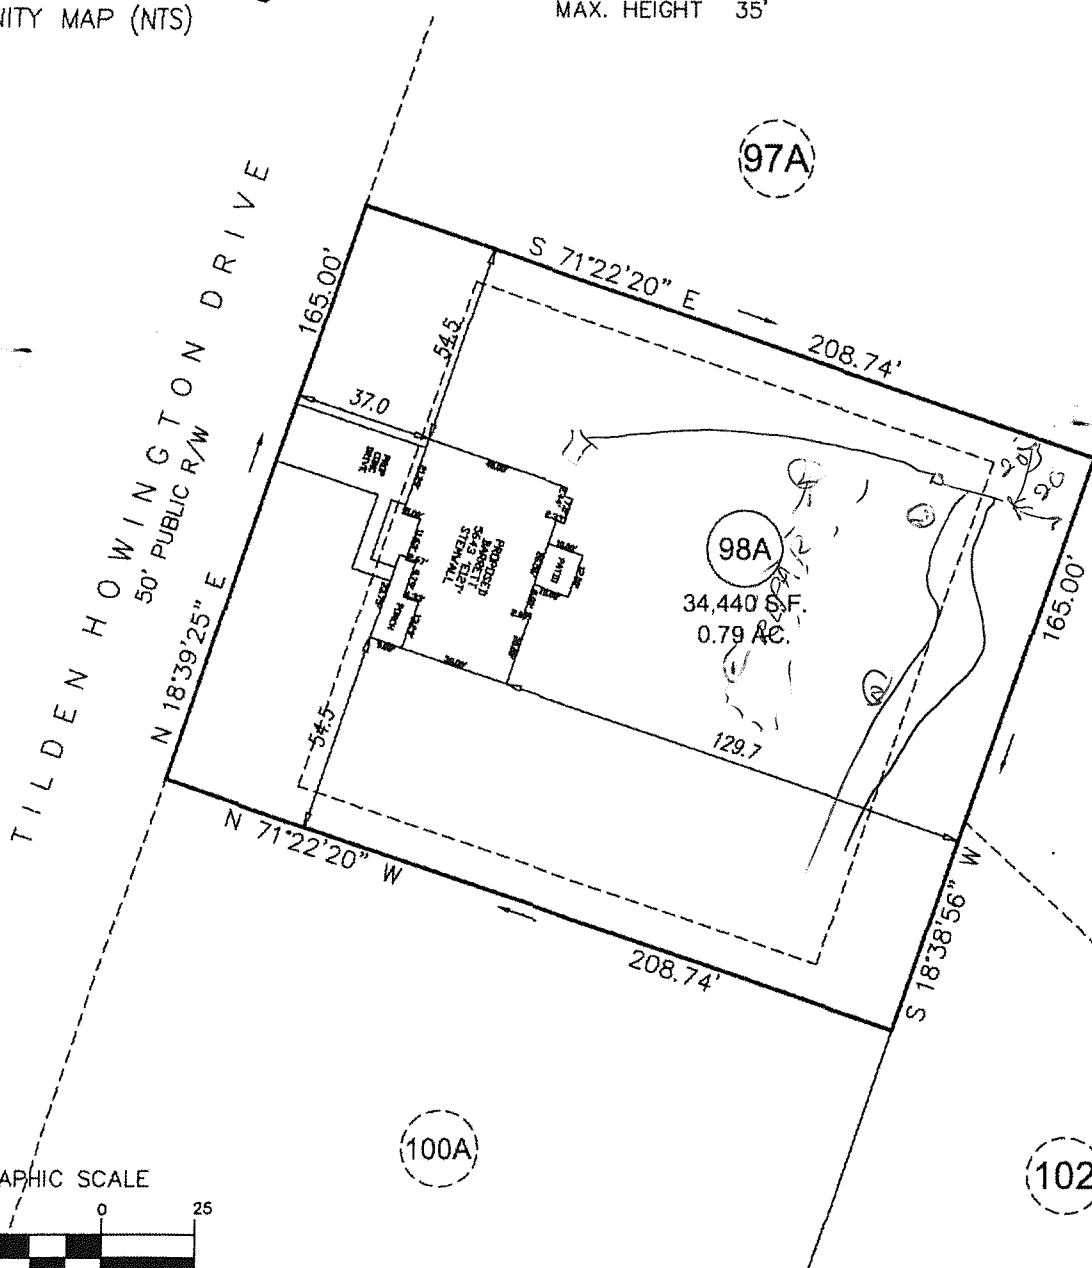

PLAT NORTH
PB 2013 PG 28

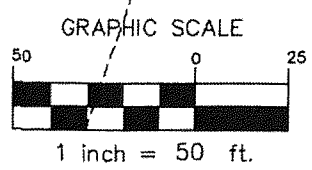

PRELIMINARY PLOT PLAN

ECLS	PROJECT:	13-002
	DRAWN BY:	APS
	SCALE:	1"=50'
	DATE:	8-30-13

FOR
SAVVY HOMES
 TILDEN HOWINGTON DRIVE
 LOT 98A MAMIE BELL RIDGE SUBDIVISION
 UPPER LITTLE RIVER TWP., HARNETT CO., NC
 P.B. 2013 PG. 28

ECLS
 SURVEYING THE EAST COAST
 327 FISH DRIVE
 ANGIER, NC 27501

910.897.3257 EASTCOASTLA.COM 910.897.2329 (FAX)