

SOUTHEASTERN SOIL & ENVIRONMENTAL ASSOC., INC.

PROPOSED SUBSURFACE WASTE DISPOSAL SYSTEM DETAIL SHEET (REVISED DUE TO GRADING)

SUBDIVISION COOPER FARMS

LOT 28

INITIAL SYSTEM PUMP TO APPROVED 25% REDUCTION

REPAIR PUMP TO LOW PROFILE CHAMBER INSTALLED AT GRADE (8")

DISTRIBUTION SERIAL

DISTRIBUTION SERIAL

BENCHMARK 100.0

LOCATION TOP OF MONUMENT F/K 27/28

NO. BEDROOMS 3

PROPOSED LTAR 0.6 LPO/FT

LINE	FLAG COLOR	ELEVATION	LENGTH (FT)
1	B	99.75	40'
	O	98.67	120'
			160'
3	P/R	98.25	105'
4	B/Y	97.75	75'
5	B	96.92	125'
			305'


Initial

BY MEAKER

DATE 08/2013

TYPICAL PROFILE (INITIAL SYSTEM)

0-14 CC (VF, 18")
14-36 SCC (F, 18")
CR 2 > 30"
INSTALL AT 18"

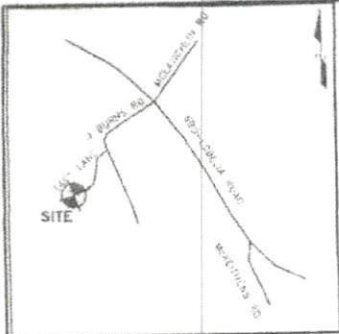

Vicinity Map
(Not to Scale)

- LEGEND**
- R/W-RIGHT OF WAY
 - DB-DEED BOOK
 - PG-PAGE
 - PROP-PROPOSED
 - SF-SQUARE FEET
 - AC-ACRE(S)
 - CONC-CONCRETE
 - ESMT-EASEMENT
 - PL-PROPERTY LINE



CURVE TABLE


CURVE	RADIUS	LENGTH	CH. BEARING	CHORD
C1	275.00'	122.76'	S82°42'29"E	121.74'

22
COOPER FARMS
PHASE 1, SECTION 2
PB 2011, PG 59

23
COOPER FARMS
PHASE 1, SECTION 2
PB 2011, PG 59

29
COOPER FARMS
PHASE 1, SECTION 2
PB 2011, PG 59

27
COOPER FARMS
PHASE 1, SECTION 1
PB 2010, PG 234

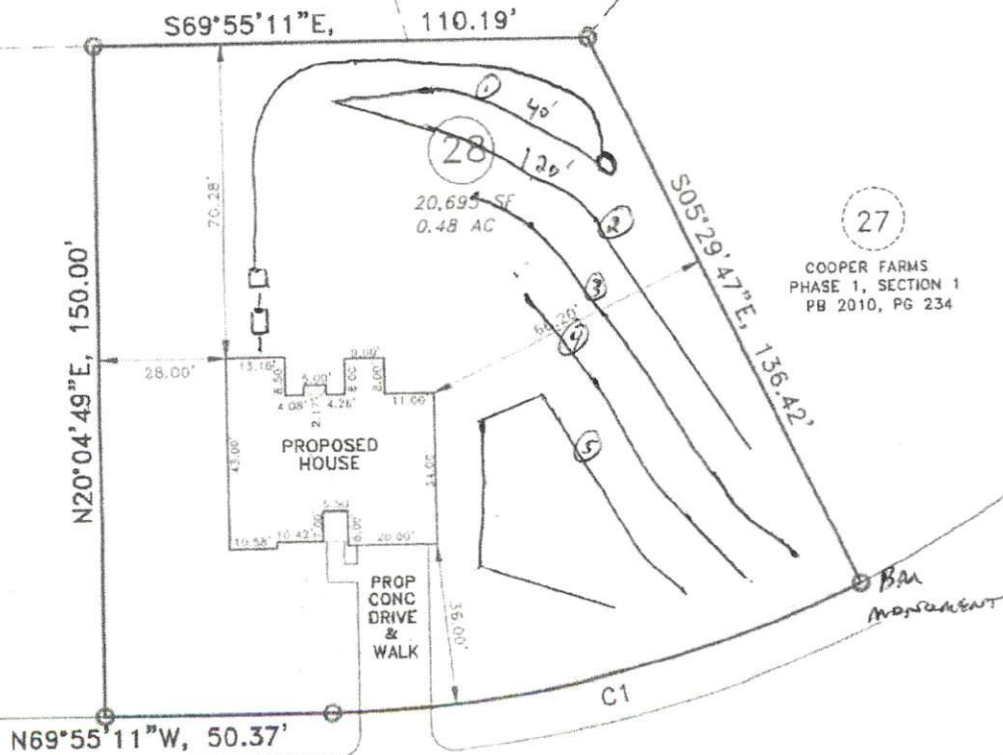

TAFT LANE
50' PUBLIC R/W

PLAT PLAN

1" = 40'