

COMMENTS: _____

<u>LANDSCAPE POSITIONS</u>	<u>GROUP</u>	<u>TEXTURES</u>	<u>.1955 LTAR</u>	<u>CONSISTENCE MOIST</u>	<u>WET</u>
R-RIDGE S-SHOULDER SLOPE L-LINEAR SLOPE	I	S-SAND LS-LOAMY SAND	1.2 - 0.8	VFR-VERY FRIABLE FR-FRIABLE	NS-NON-STICKY SS-SLIGHTLY STICKY
FS-FOOT SLOPE N-NOSE SLOPE H-HEAD SLOPE	II	SL-SANDY LOAM L-LOAM	0.8 - 0.6	FI-FIRM VFI-VERY FIRM	S-STICKY VS-VERY STICKY
CC-CONCLAVE SLOPE CV-CONVEX SLOPE T-TERRACE FP-FLOOD PLAN	III	SI-SILT SIL-SILT LOAM CL-CLAY LOAM SCL-SANDY CLAY LOAM	0.6 - 0.3	EFI-EXTREMELY FIRM	NP-NON-PLASTIC SP-SLIGHTLY STICKY P-PLASTIC VP-VERY PLASTIC
	IV	SIC-SILTY CLAY C-CLAY SC-SANDY CLAY	0.4 - 0.1		


STRUCTURE
SG-SINGLE GRAIN
M- MASSIVE
CR-CRUMB
GR-GRANULAR
SBK-SUBANGULAR BLOCKY
ABK-ANGULAR BLOCKY
PL-PLATY
PR-PRISMATIC

MINERALOGY
SLIGHTLY EXPANSIVE

EXPANSIVE

Show profile locations and other site features (dimensions, references or benchmark, and North)

A large grid for recording profile locations and site features. The grid consists of 20 columns and 20 rows, providing a space for detailed notes and measurements.

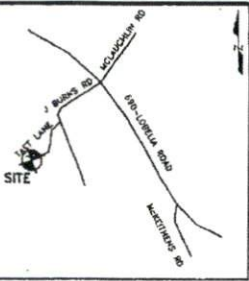

Vicinity Map
(Not to Scale)

LEGEND


- R/W-RIGHT OF WAY
- DB-DEED BOOK
- PG-PAGE
- PROP-PROPOSED
- SF-SQUARE FEET
- AC-ACRE(S)
- CONC-CONCRETE
- ESMT-EASEMENT
- PL-PROPERTY LINE



D&R DEVELOPMENTS, LLC
DB 2323, PG 948
(FUTURE DEVELOPMENT)

21
COOPER FARMS
PHASE 1, SECTION 2
PB 2011, PG 59

22
COOPER FARMS
PHASE 1, SECTION 2
PB 2011, PG 59

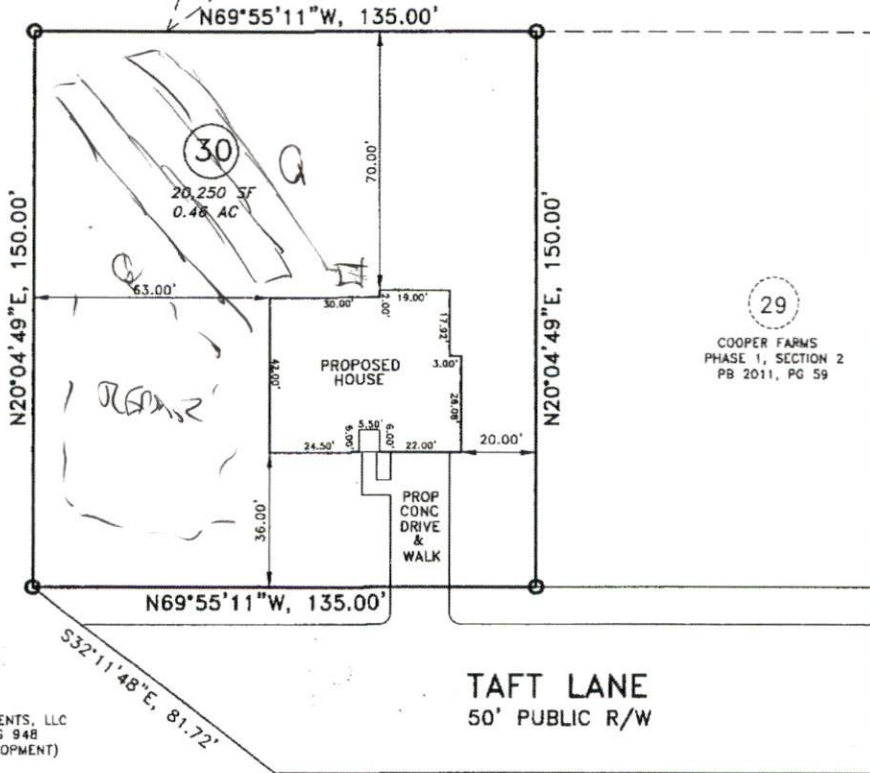

D&R DEVELOPMENTS, LLC
DB 2323, PG 948
(FUTURE DEVELOPMENT)

TAFT LANE
50' PUBLIC R/W

PLOT PLAN

PROPERTY OF: TRACE HOMES, INC.
ADDRESS: 174 TAFT LANE
CITY: NEAR JOHNSONVILLE, NC
COUNTY: HARNETT
TAX PIN: ~~9563 74 6261.000~~

TOWNSHIP: JOHNSONVILLE
DATE: JULY 5, 2013
SCALE: 1" = 40'
REFERENCE: LOT 30



COOPER FARMS
PHASE 1, SECT. 2
PB 2011, PG 59

DAVID R. BECKWITH, PLS# L-3889
M.A.P.S. SURVEYING, INC.
C-2589
1306 FORT BRAGG ROAD
FAYETTEVILLE, NC 28305
PHN: (910)484-6432
FAX: (910)778-9440

NOTES

- 1) THIS MAP IS FOR PERMITTING PURPOSES ONLY
- 2) THIS MAP IS NOT DRAWN IN ACCORDANCE WITH G.S. 47-30
- 3) THIS MAP CAN NOT BE USED FOR RECORDATION OR ATTACHED TO A DEED TO BE RECORDED.

MINIMUM SETBACKS: RA-20R:

- 35'-FRONT
- 10'-SIDE
- 25'-REAR

GRAPHIC SCALE



15400 BP 038