

COMMENTS: _____

<u>LANDSCAPE POSITIONS</u>	<u>GROUP</u>	<u>TEXTURES</u>	<u>.1955 LTAR</u>	<u>CONSISTENCE MOIST</u>	<u>WET</u>
R-RIDGE	I	S-SAND	1.2 - 0.8	VFR-VERY FRIABLE FR-FRIABLE FI-FIRM VFI-VERY FIRM EFI-EXTREMELY FIRM	NS-NON-STICKY SS-SLIGHTLY STICKY S-STICKY VS-VERY STICKY NP-NON-PLASTIC SP-SLIGHTLY STICKY P-PLASTIC VP-VERY PLASTIC
S-SHOULDER SLOPE		LS-LOAMY SAND			
L-LINEAR SLOPE	II	SL-SANDY LOAM	0.8 - 0.6		
FS-FOOT SLOPE		L-LOAM			
N-NOSE SLOPE	III	SI-SILT	0.6 - 0.3		
H-HEAD SLOPE		SIL-SILT LOAM			
CC-CONCLAVE SLOPE		CL-CLAY LOAM			
CV-CONVEX SLOPE		SCL-SANDY CLAY LOAM			
T-TERRACE	IV	SIC-SILTY CLAY	0.4 - 0.1		
FP-FLOOD PLAN		C-CLAY			
		SC-SANDY CLAY			

STRUCTURE

- SG-SINGLE GRAIN
- M- MASSIVE
- CR-CRUMB
- GR-GRANULAR
- SBK-SUBANGULAR BLOCKY
- ABK-ANGULAR BLOCKY
- PL-PLATY
- PR-PRISMATIC

MINERALOGY

- SLIGHTLY EXPANSIVE
- EXPANSIVE

Show profile locations and other site features (dimensions, references or benchmark, and North)

A large grid for recording profile locations and site features. The grid is approximately 20 columns wide and 30 rows high. It is intended for drawing or marking profile locations, dimensions, references, benchmarks, and orientation (North).

MAP NO. 2006-1123


SITE PLAN APPROVAL

DISTRICT RAB30 USE SFD

3 BEDROOMS

8-15-13

[Signature]
Zoning Administrator

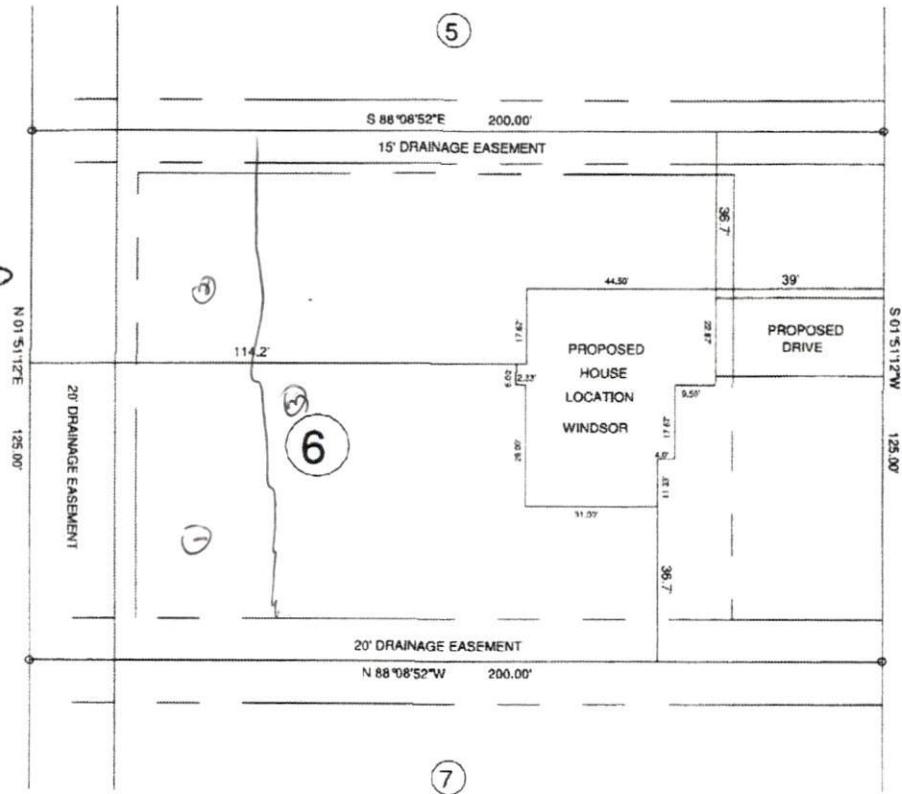


"RINGNECK CT." 50' R/W

"WIDGEON WAY" 50' R/W

MAP REFERENCE: MAP NO. 2006-1123

- MINIMUM BUILDING SET BACKS
- FRONT YARD — 3'
 - REAR YARD — 2'
 - SIDE YARD — 0'
 - CORNER LOT SIDE YARD — 20'
 - MAXIMUM HEIGHT — 35'

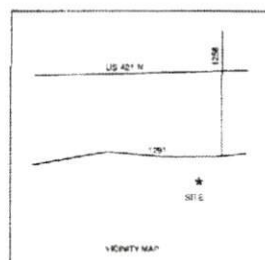

— SURVEY FOR —				BENNETT SURVEYS	
PROPOSED PLOT PLAN - LOT - 6				1962 CLARK RD. LILLINGTON, N.C. 27546	
SHAYLAH'S KNOLL SUBDIVISION				(910) 833-5252	
TOWNSHIP	UPPER LITTLE RIVER	COUNTY	HARNETT	20' 0 40'	SURVEYED BY
STATE	NORTH CAROLINA	DATE	AUGUST 05, 2013	SCALE: 1" = 40'	DRAWN BY RVB
ZONING	RA-33	WATERSHED DISTRICT	TAX PARCEL ID#	CHECKED & CLOSURE BY	
					FIELD BOOK
					DRAWING NO.
					13297