


MAP NO. 2013-263

SITE PLAN APPROVAL
DISTRICT RAZOR USE SFD

*BEDROCK'S 3
8.15.13 dydumork
ZONING AREA: RAZOR

MAP REFERENCE: MAP NO. 2013-263


"OMAHA DRIVE" 50' R/W

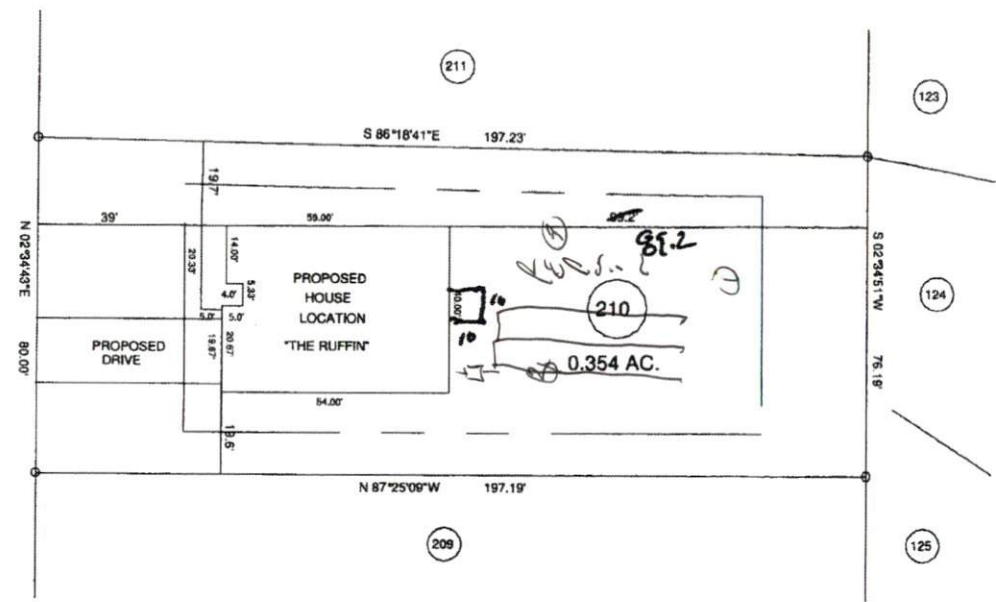

Handwritten notes: 2.18, 05.81, 2.58

MINIMUM SUBSIDY SET BACKS

- FRONT YARD — 30'
- REAR YARD — 25'
- SIDE YARD — 10'
- CORNER LOT SIDE YARD — 20'
- MAXIMUM HEIGHT — 35'

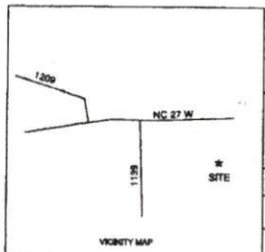

TOWNSHIP BARBECUE		COUNTY HARNETT		BENNETT SURVEYS 1662 CLARK RD., LILLINGTON, N.C. 27646 (910) 893-5252	
STATE: NORTH CAROLINA		DATE: AUGUST 14, 2013		SCALE: 1" = 40'	
ZONE RA-20R	WATERSHED DISTRICT	TAX PARCEL ID#:		SURVEYED BY:	FIELD BOOK
PROPOSED PLOT PLAN - LOT - 210 TINGEN POINTE S/D, PHASE - 4				DRAWN BY: RVB	DRAWING NO. 13299
CHECKED & CLOSURE BY:					